



EXTERIOR FINISH MATERIAL SELECTIONS


ITEM:	MATERIAL / STYLE:	COLOR:
DECORATIVE LOUVER	VINYL	SAND
ASPHALT SHINGLES	DIMENSIONAL 30 YEAR LAMINATED	WEATHERED WOOD
GUTTERS AND DOWNSPOUTS	PREFINISHED ALUMINUM	SAND
HORIZONTAL SIDING	NORANDEX GREAT BARRIER (0.046" THICK, LOW GLOSS)	FRONT: KHAKI OR RUSSET SIDES & BACK: TAN
SHAKES	NORANDEX	SAME AS SIDING BELOW
CORNER TRIM	NORANDEX	SAND - 6" WIDE
STONE VENEER	PRESTIGE	OHIO WHITE VEIN
OVERHEAD GARAGE DOOR	CHI STEEL RAISED PANEL	DESERT TAN
SINGLE HUNG WINDOW / SLIDER WINDOW	VINYL	STANDARD WHITE WITH COLONIAL PATTERN FLAT GRIDS

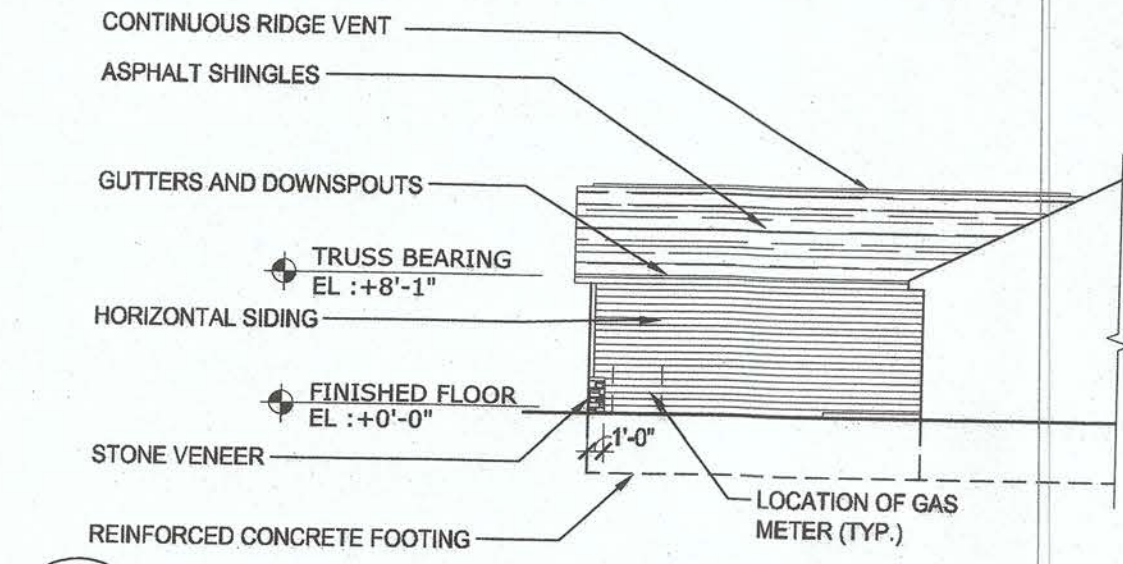


6 PARTIAL SIDE ELEVATION
A4.1 SCALE: 3/32" = 1'-0"

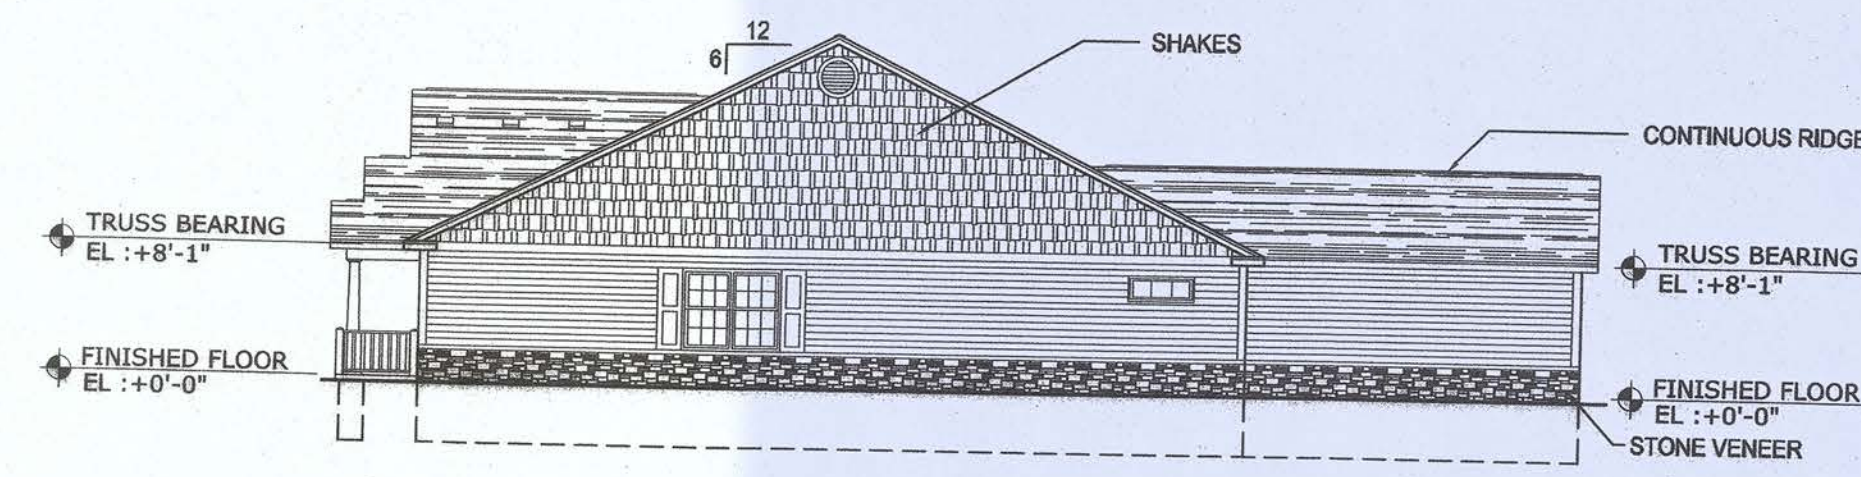


5 HIGH PROFILE SIDE ELEVATION
A4.1 SCALE: 3/32" = 1'-0" BLDG. 3

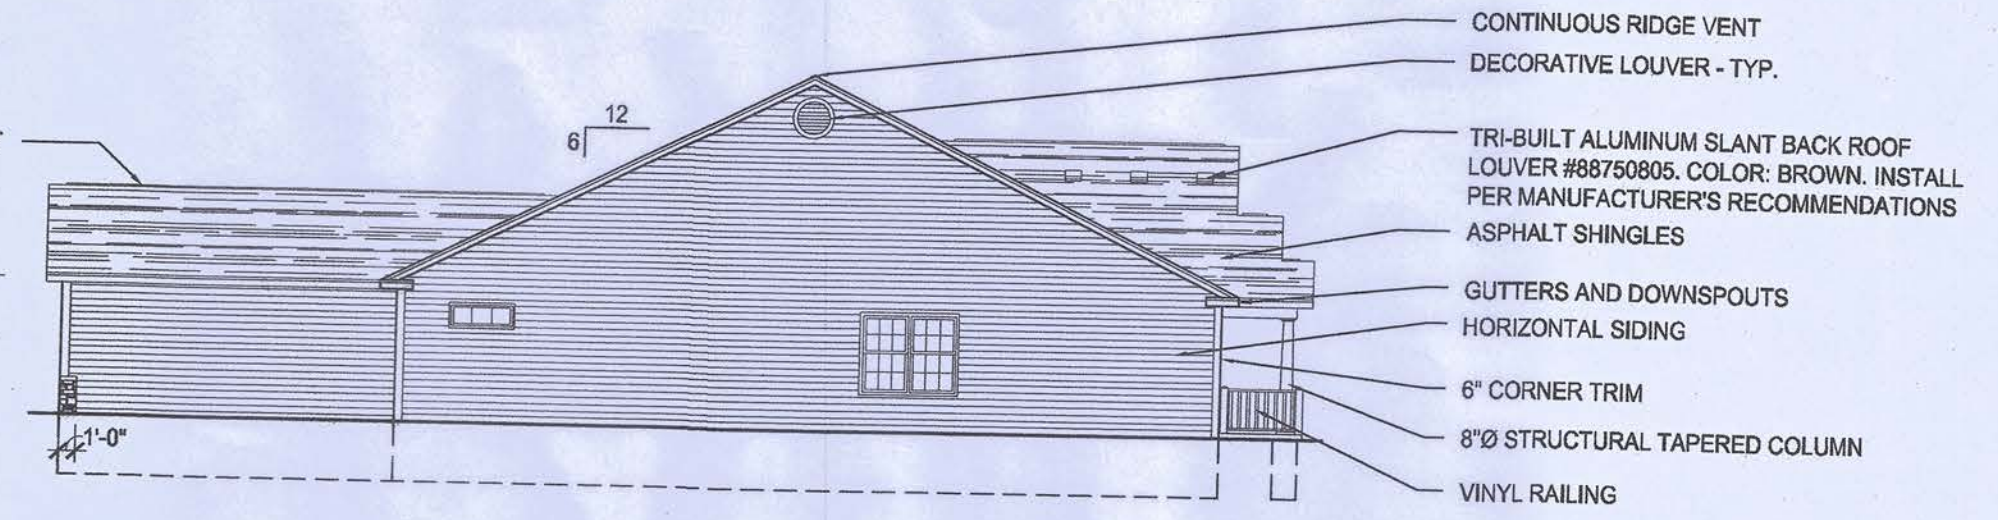


4 STANDARD SIDE ELEVATION
A4.1 SCALE: 3/32" = 1'-0" BLDG. 3

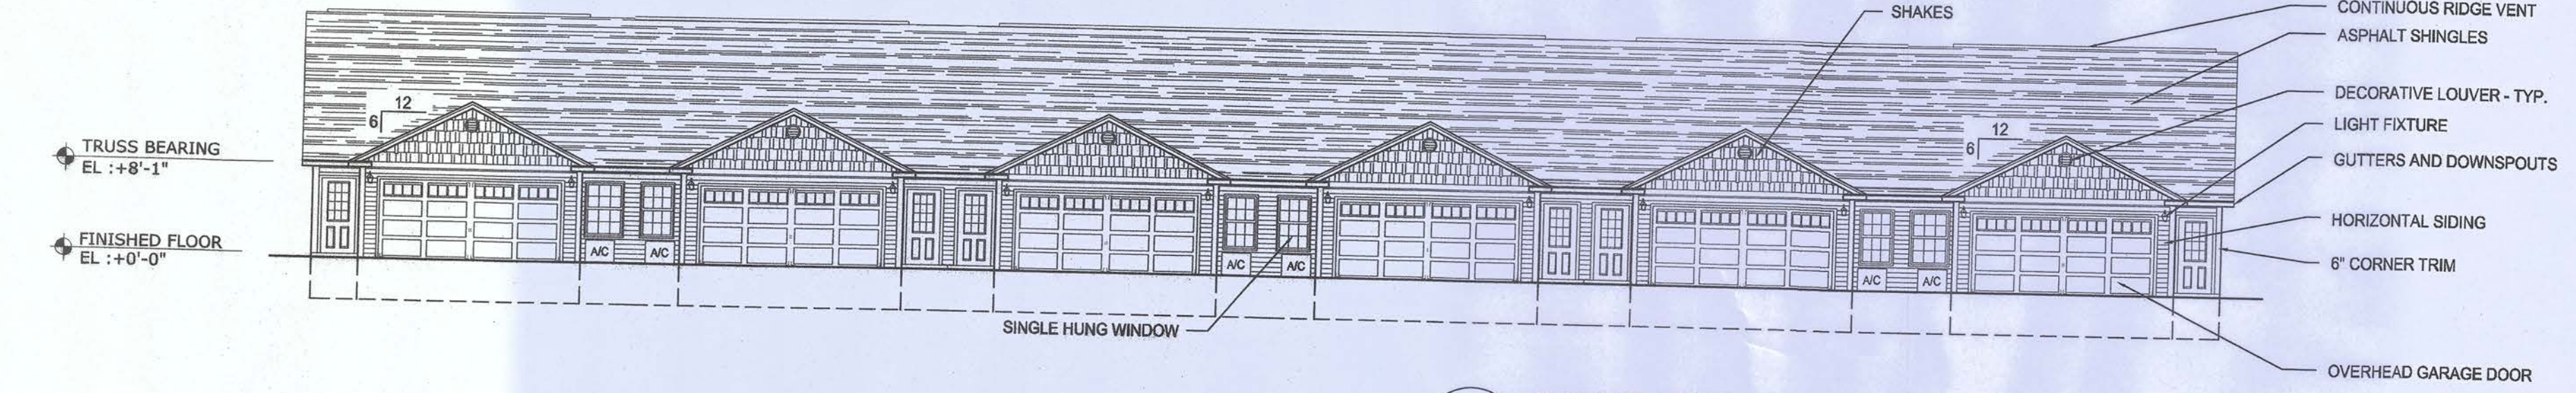

3 REAR ELEVATION
A4.1 SCALE: 3/32" = 1'-0" BLDG. 3

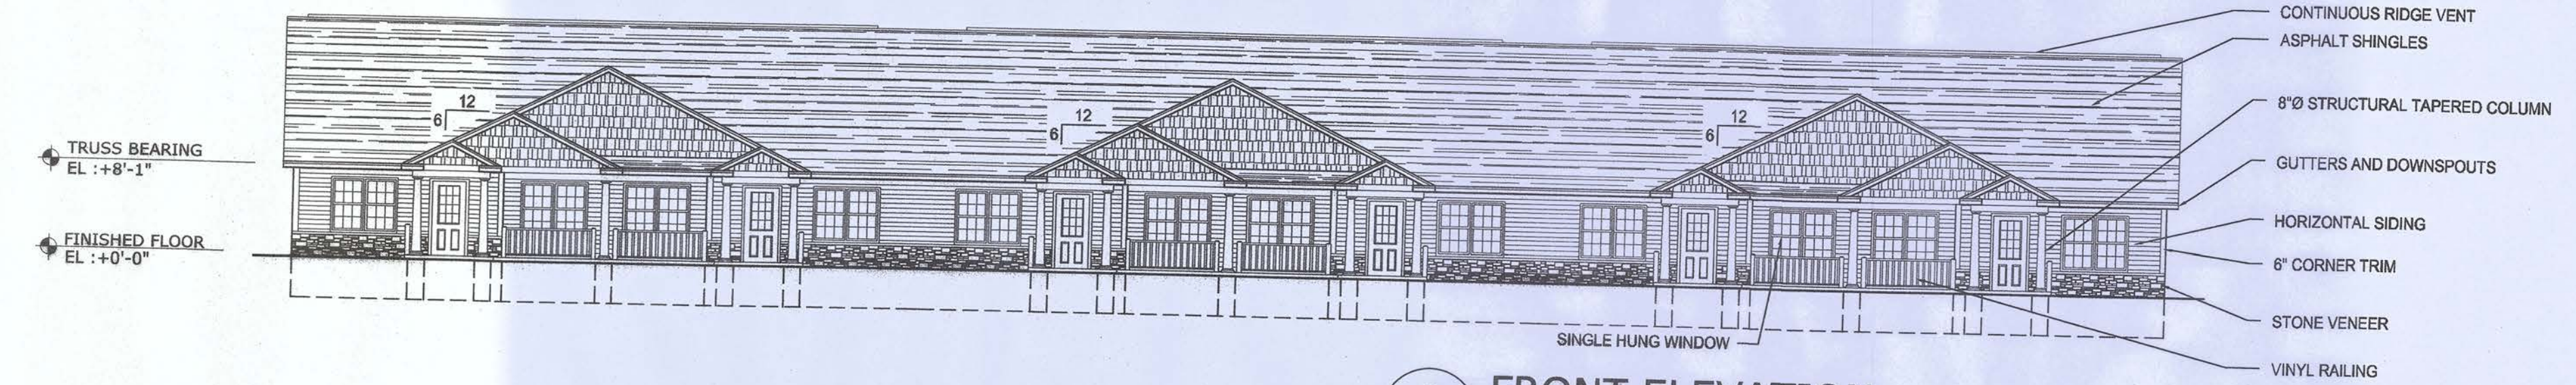

2 FRONT ELEVATION
A4.1 SCALE: 3/32" = 1'-0" BLDG. 3

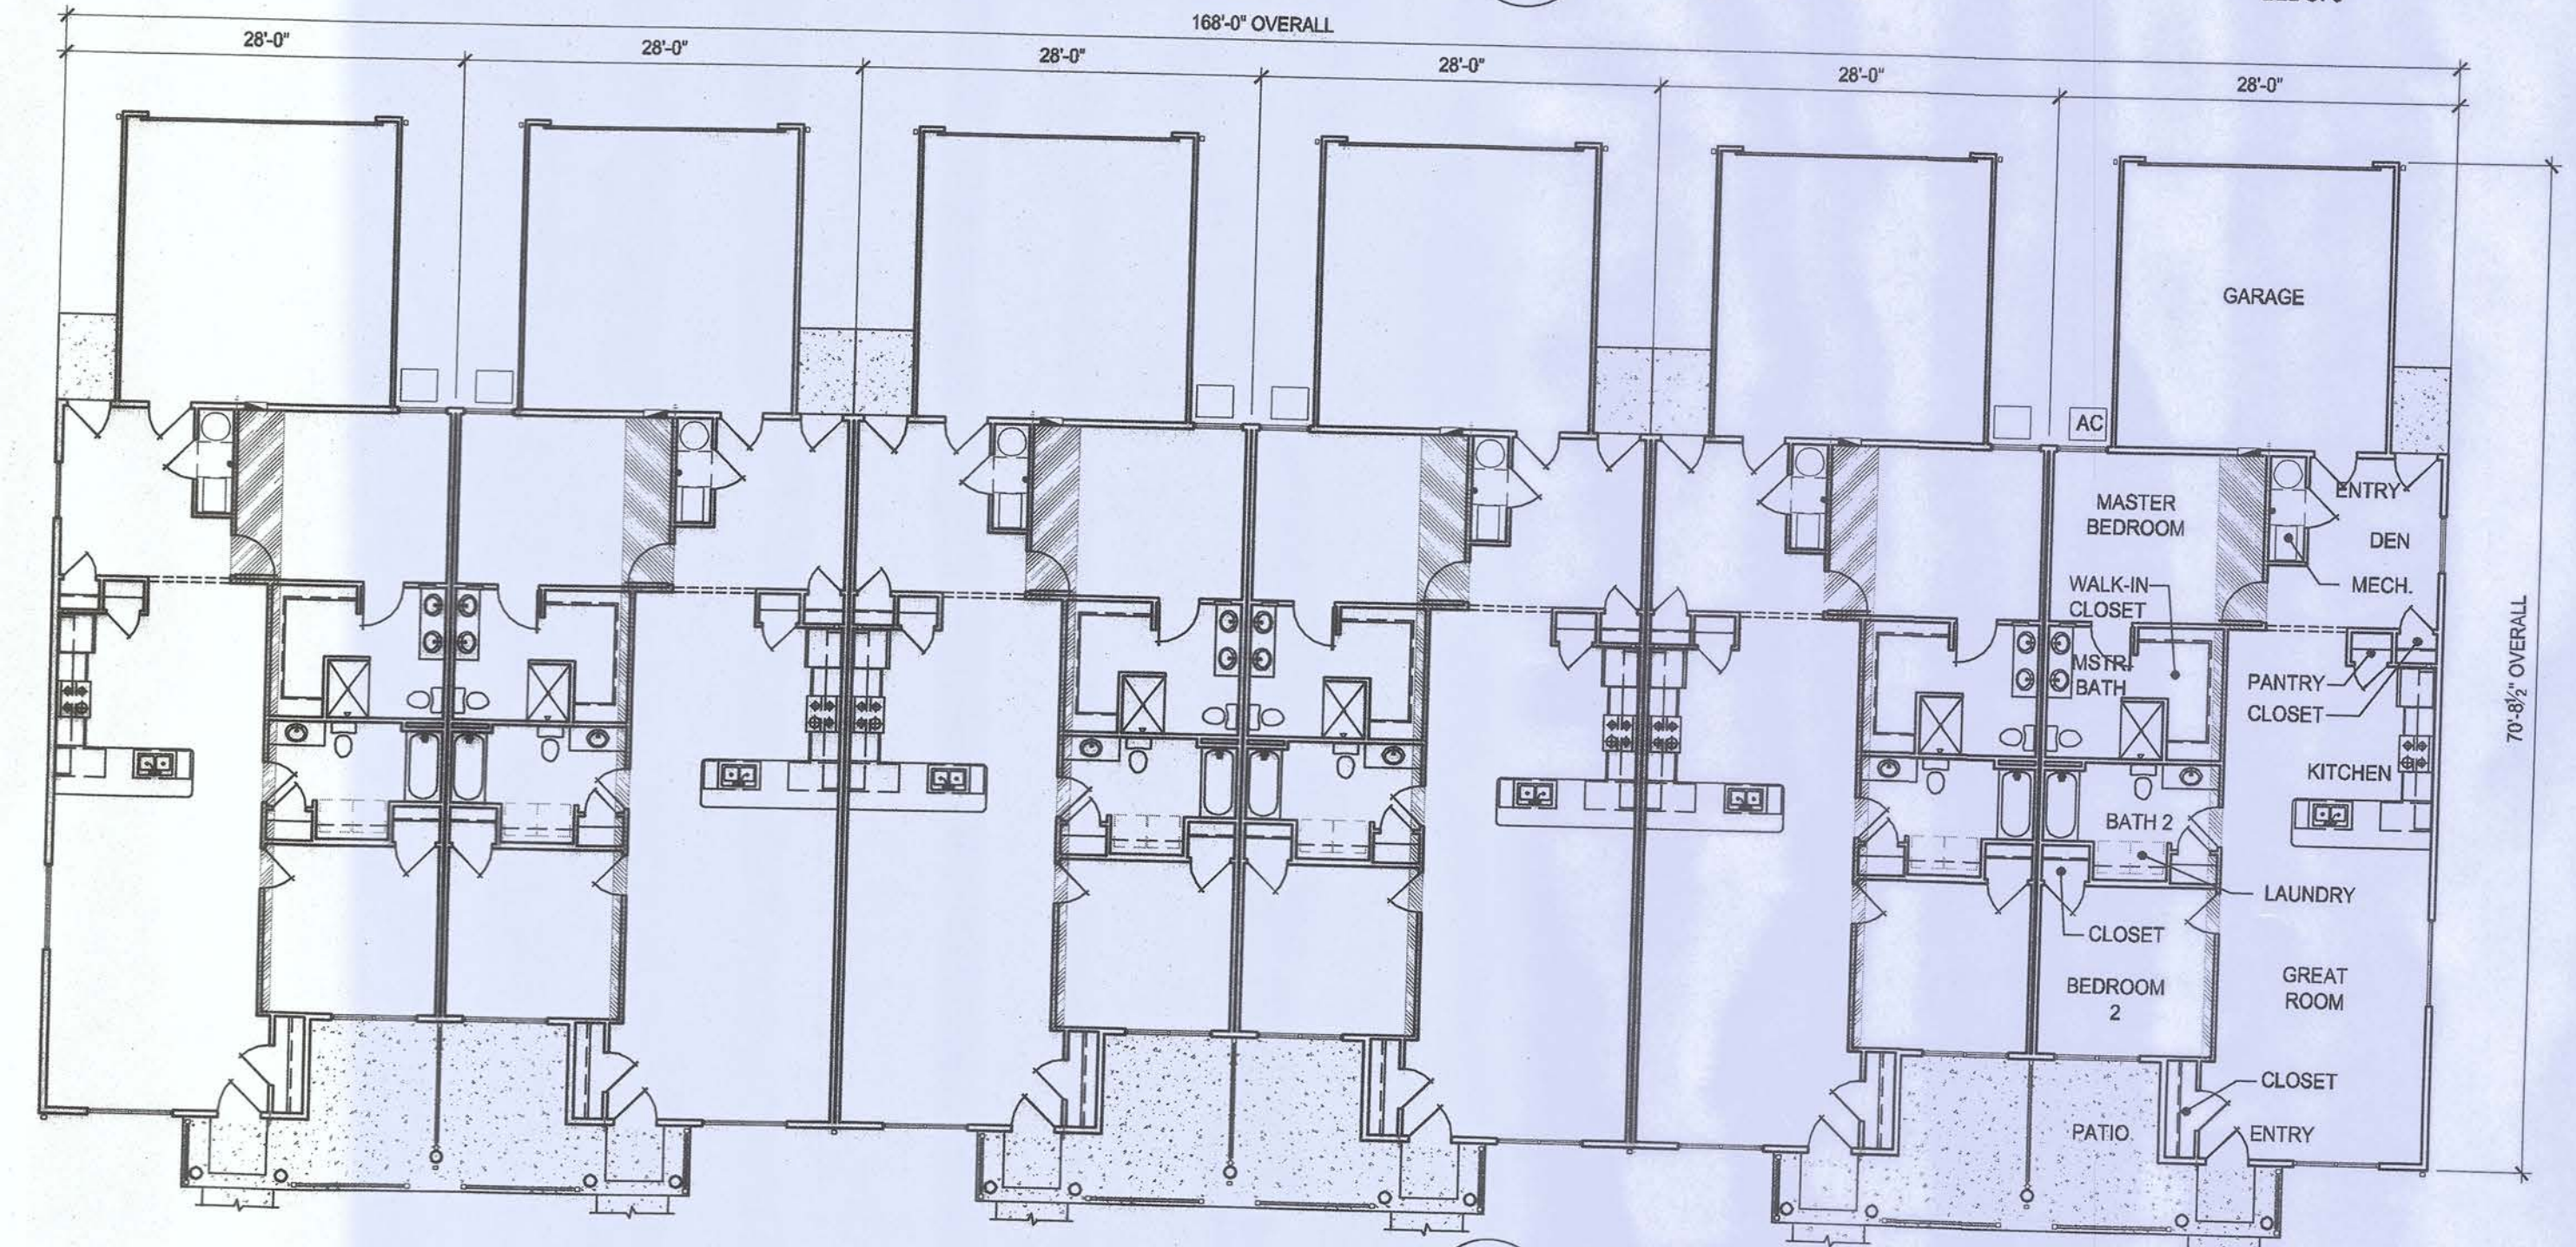


1 OVERALL FLOOR PLAN
A4.1 SCALE: 3/32" = 1'-0" BLDG. 3

PRELIMINARY
NOTE!!!
THIS DRAWING IS NOT
FOR CONSTRUCTION


BUILDING PLANS AND ELEVATIONS

EXTERIOR FINISH MATERIAL SELECTIONS

ITEM:	MATERIAL / STYLE:	COLOR:
DECORATIVE LOUVER	VINYL	SAND
ASPHALT SHINGLES	DIMENSIONAL 30 YEAR LAMINATED	WEATHERED WOOD
GUTTERS AND DOWNSPOUTS	PREFINISHED ALUMINUM	SAND
HORIZONTAL SIDING	NORANDEX GREAT BARRIER (.046" THICK, LOW GLOSS)	FRONT: KHAKI OR RUSSET SIDES & BACK: TAN
SHAKES	NORANDEX	SAME AS SIDING BELOW
CORNER TRIM	NORANDEX	SAND - 6" WIDE
STONE VENEER	PRESTIGE	OHIO WHITE VEIN
OVERHEAD GARAGE DOOR	CHI STEEL RAISED PANEL	DESERT TAN
SINGLE HUNG WINDOW / SLIDER WINDOW	VINYL	STANDARD WHITE WITH COLONIAL PATTERN FLAT GRIDS
6'-6" X 6'-6" SLIDING PATIO DOOR	VINYL	WHITE

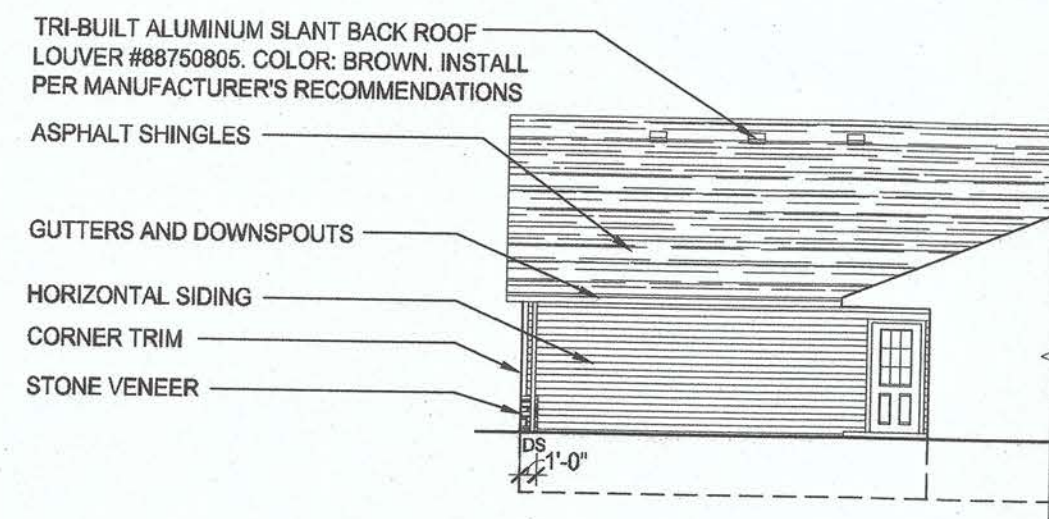


6 PARTIAL SIDE ELEVATION
A4.2 SCALE: 3/32" = 1'-0"

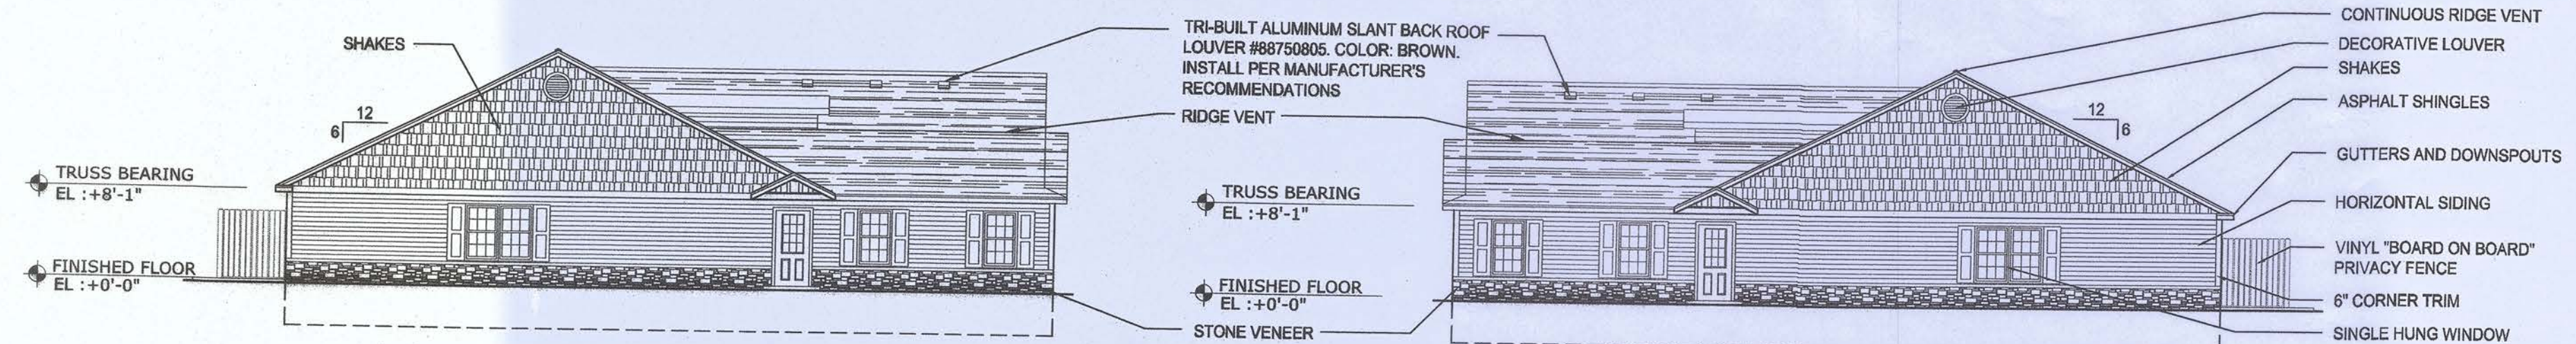


5 HIGH PROFILE SIDE ELEVATION
A4.2 SCALE: 3/32" = 1'-0" BLDG. 6


4 HIGH PROFILE SIDE ELEVATION
A4.2 SCALE: 3/32" = 1'-0" BLDG. 6

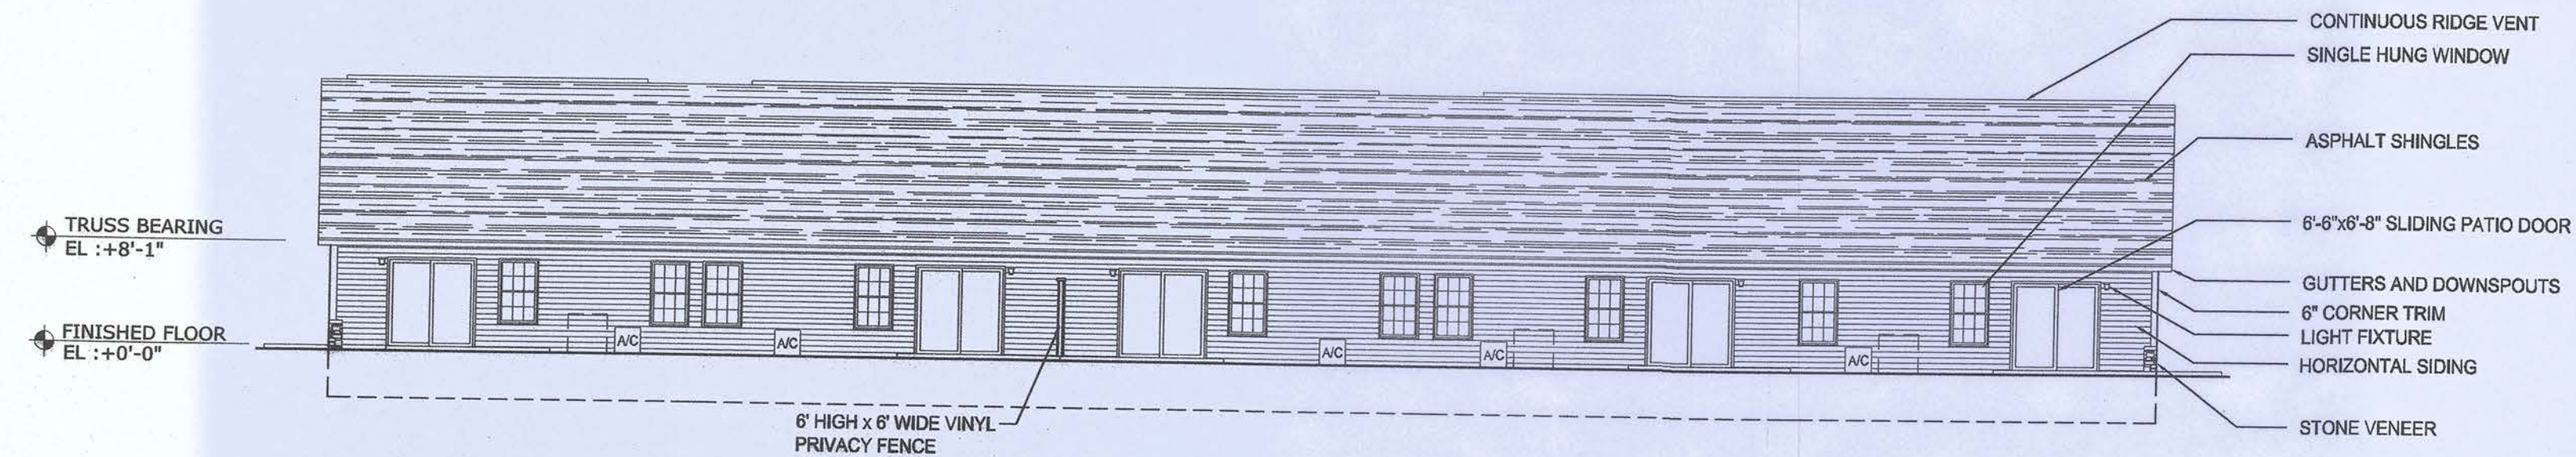

3 REAR ELEVATION
A4.2 SCALE: 3/32" = 1'-0" BLDG. 6

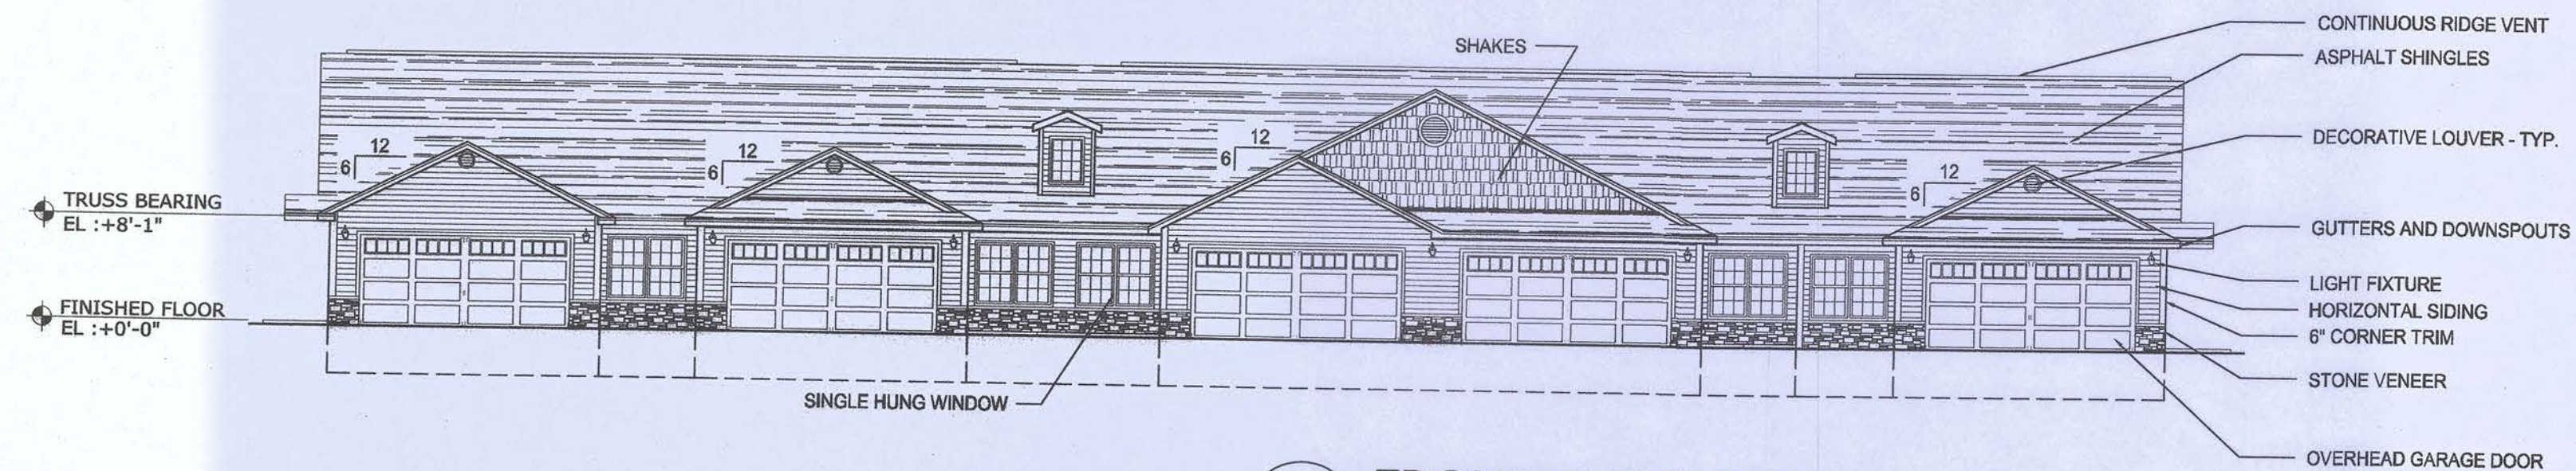

2 FRONT ELEVATION
A4.2 SCALE: 3/32" = 1'-0" BLDG. 6

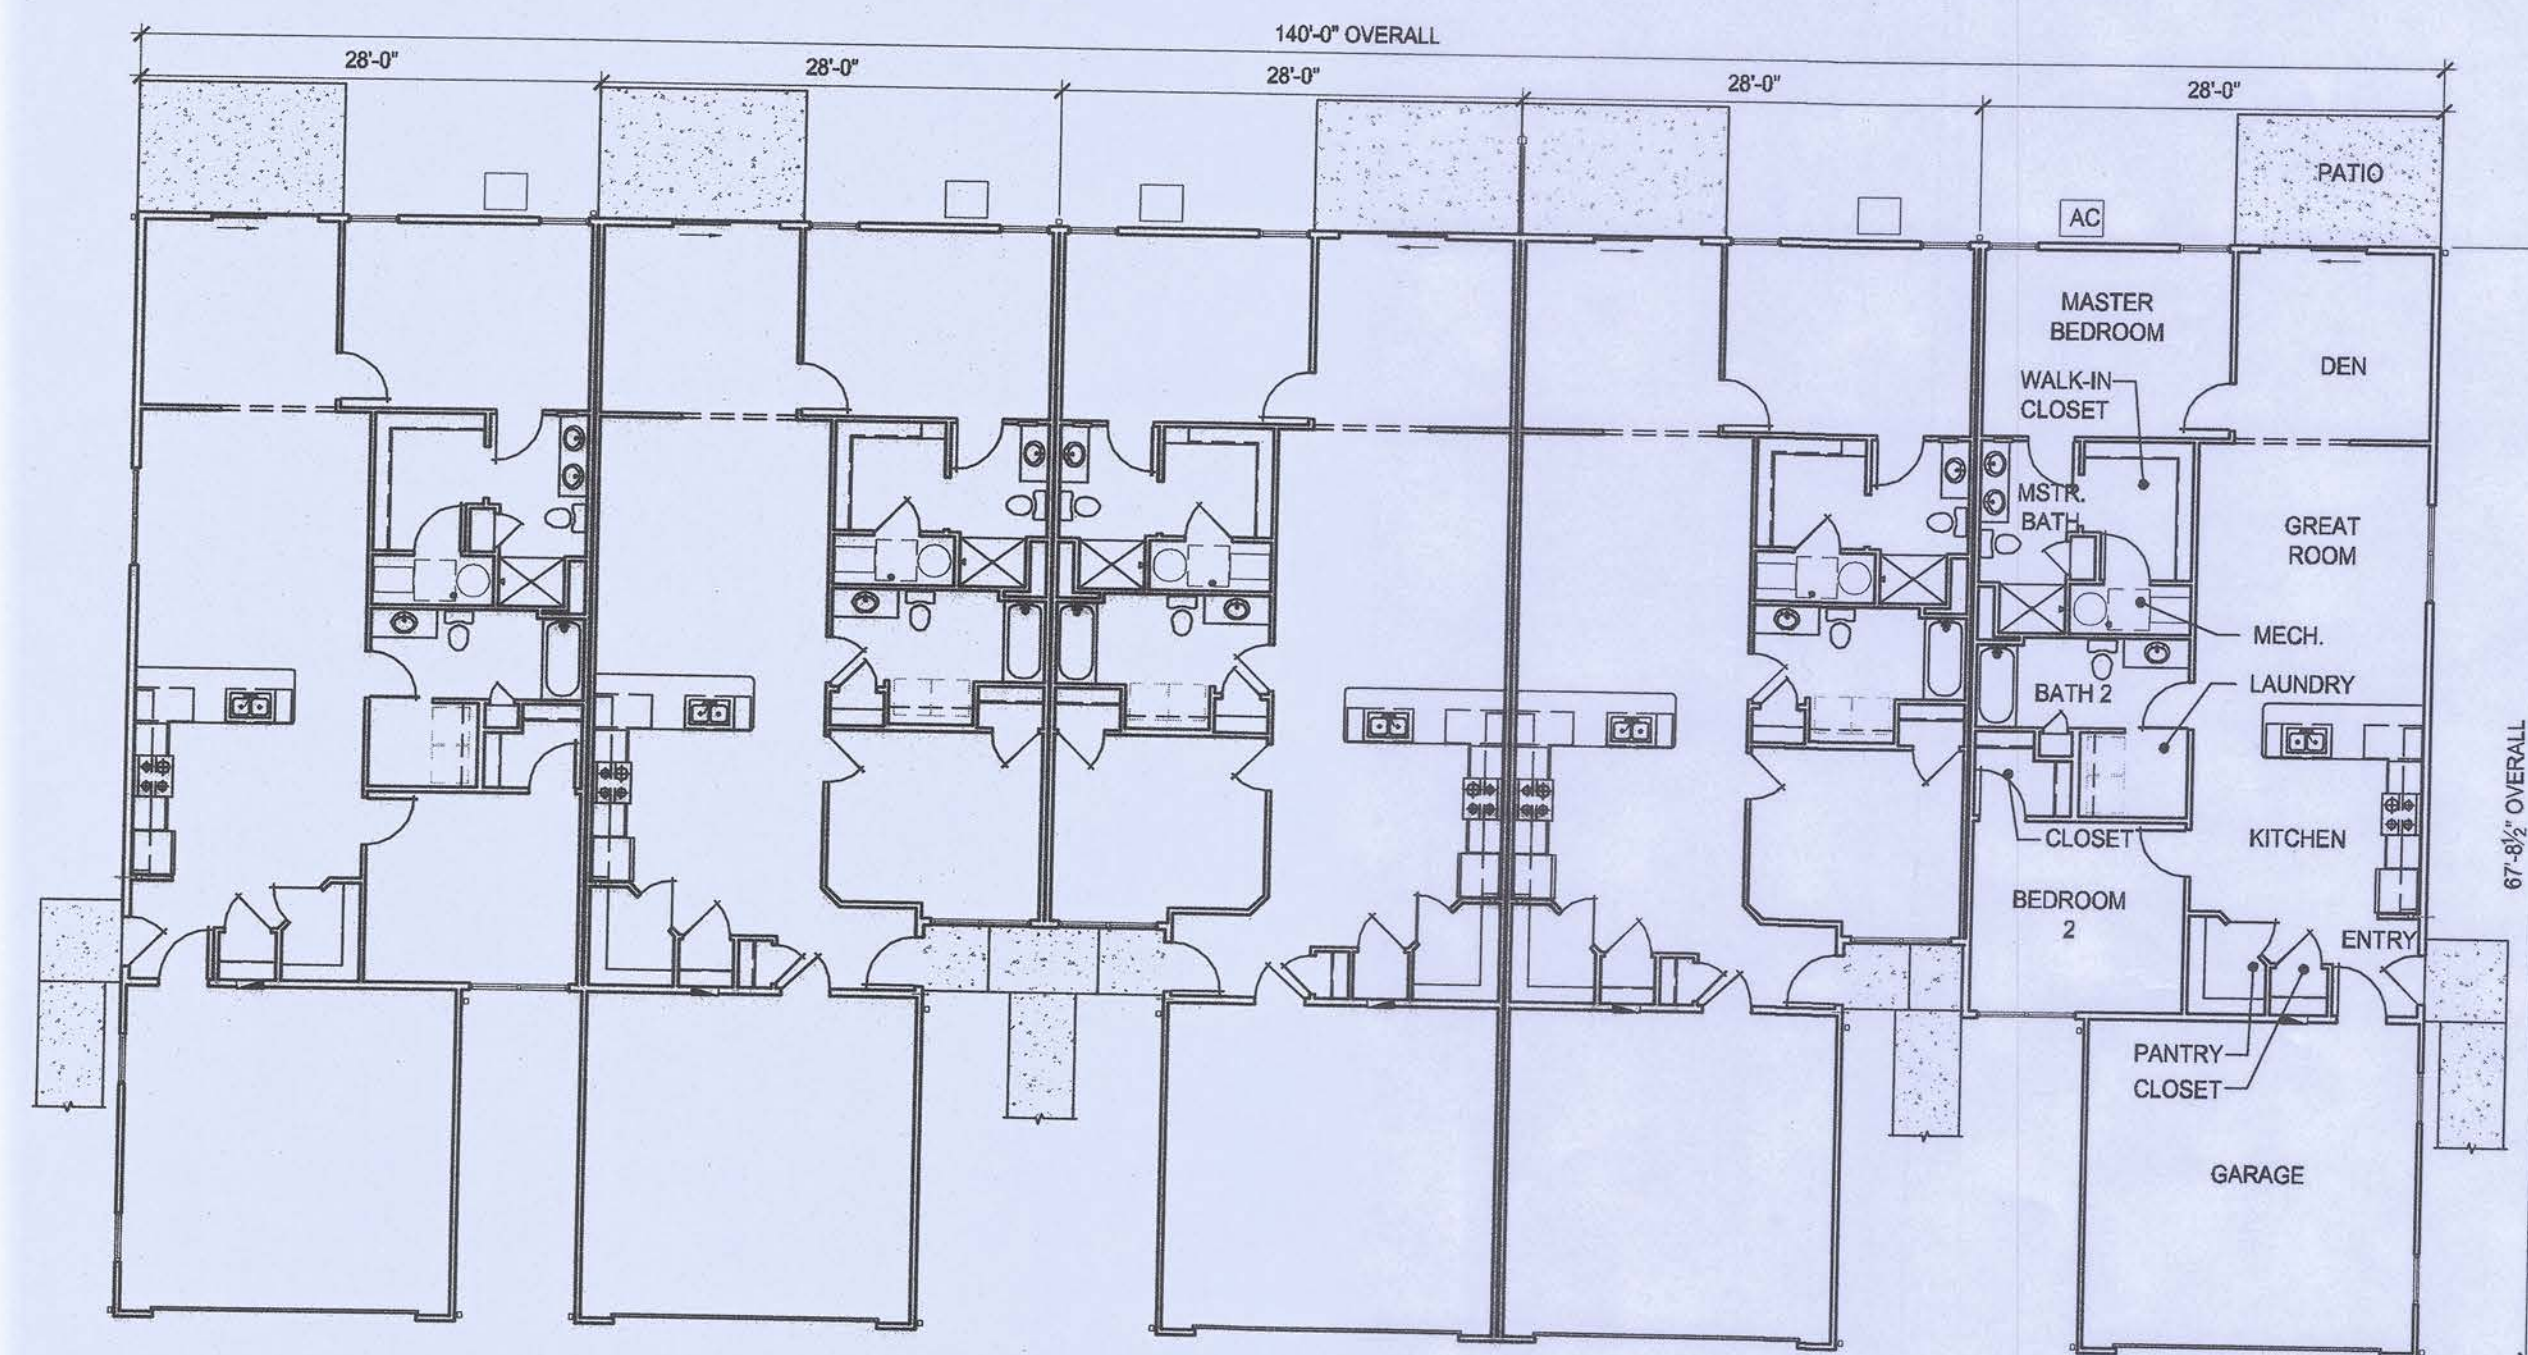

1 OVERALL FLOOR PLAN
A4.2 SCALE: 3/32" = 1'-0" BLDG. 6


PRELIMINARY

NOTE!!!
THIS DRAWING IS NOT
FOR CONSTRUCTION

BUILDING PLANS AND ELEVATIONS


EXTERIOR FINISH MATERIAL SELECTIONS

ITEM:	MATERIAL / STYLE:	COLOR:
DECORATIVE LOUVER	VINYL	SAND
ASPHALT SHINGLES	DIMENSIONAL 30 YEAR LAMINATED	WEATHERED WOOD
GUTTERS AND DOWNSPOUTS	PREFINISHED ALUMINUM	SAND
HORIZONTAL SIDING	NORANDEX GREAT BARRIER (.046" THICK, LOW GLOSS)	FRONT: KHAKI OR RUSSET SIDES & BACK: TAN
SHAKES	NORANDEX	SAME AS SIDING BELOW
CORNER TRIM	NORANDEX	SAND - 6" WIDE
STONE VENEER	PRESTIGE	OHIO WHITE VEIN
OVERHEAD GARAGE DOOR	CHI STEEL RAISED PANEL	DESERT TAN
SINGLE HUNG WINDOW / SLIDER WINDOW	VINYL	STANDARD WHITE WITH COLONIAL PATTERN FLAT GRIDS
6'-6" X 8'-8" SLIDING PATIO DOOR	VINYL	WHITE

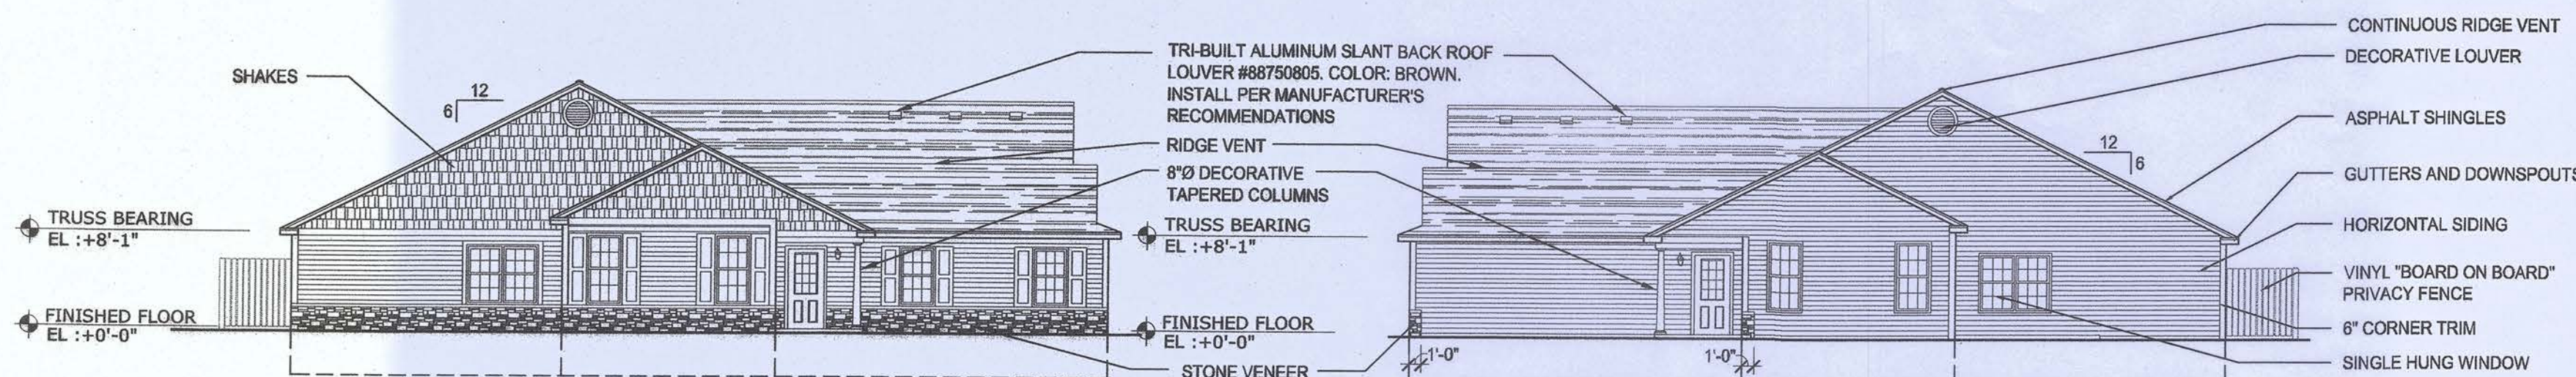


5 HIGH PROFILE SIDE ELEVATION
A4.3 SCALE: 3/32" = 1'-0" BLDG. 8


4 STANDARD SIDE ELEVATION
A4.3 SCALE: 3/32" = 1'-0" BLDG. 8

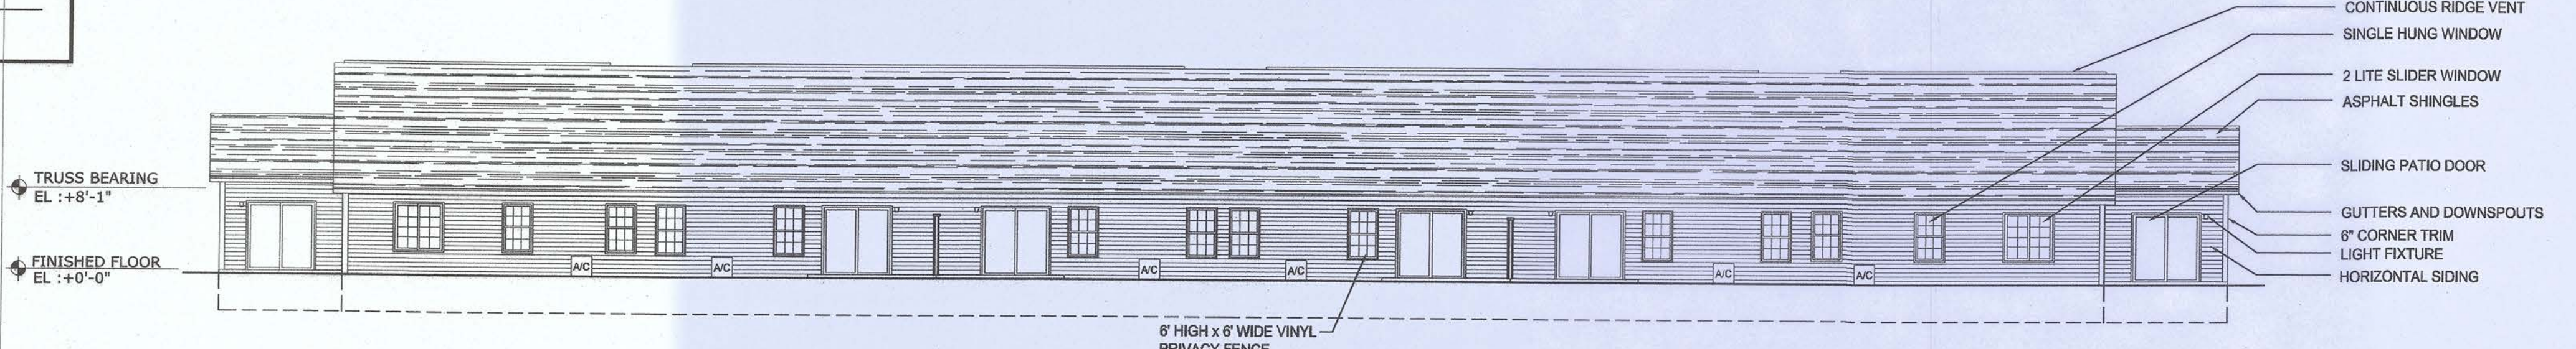


3 REAR ELEVATION
A4.3 SCALE: 3/32" = 1'-0" BLDG. 8

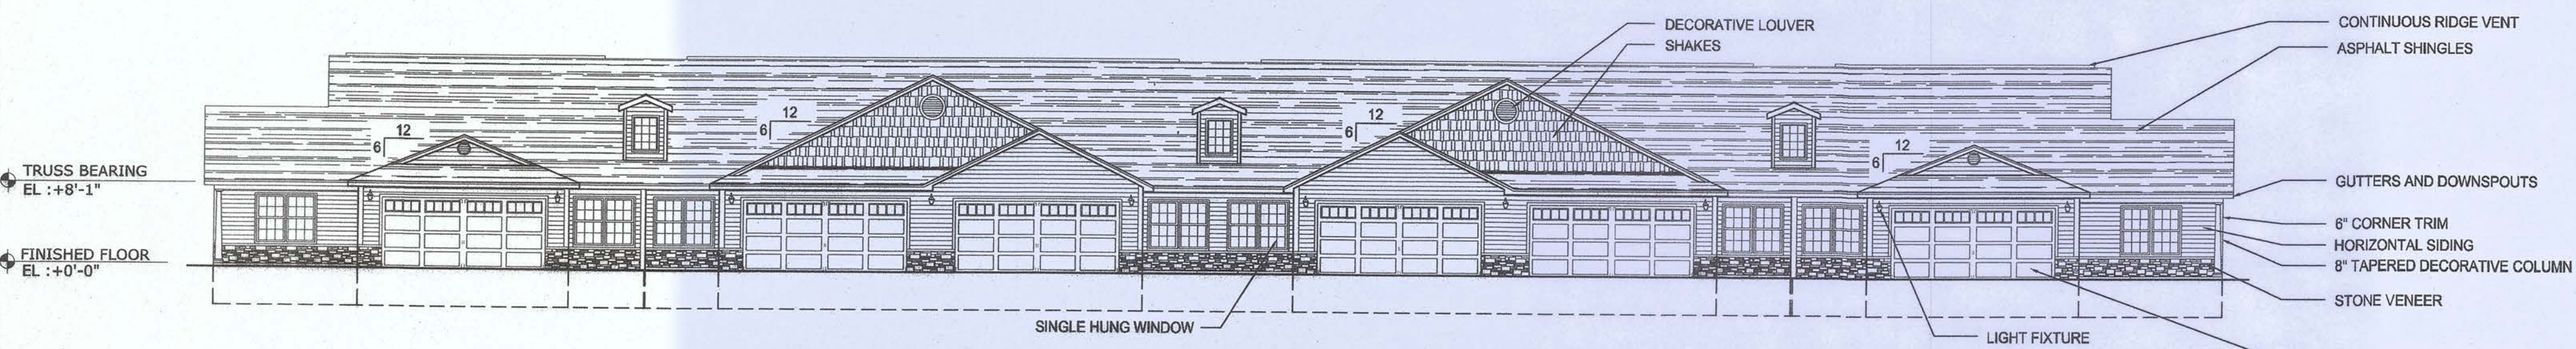

2 FRONT ELEVATION
A4.3 SCALE: 3/32" = 1'-0" BLDG. 8

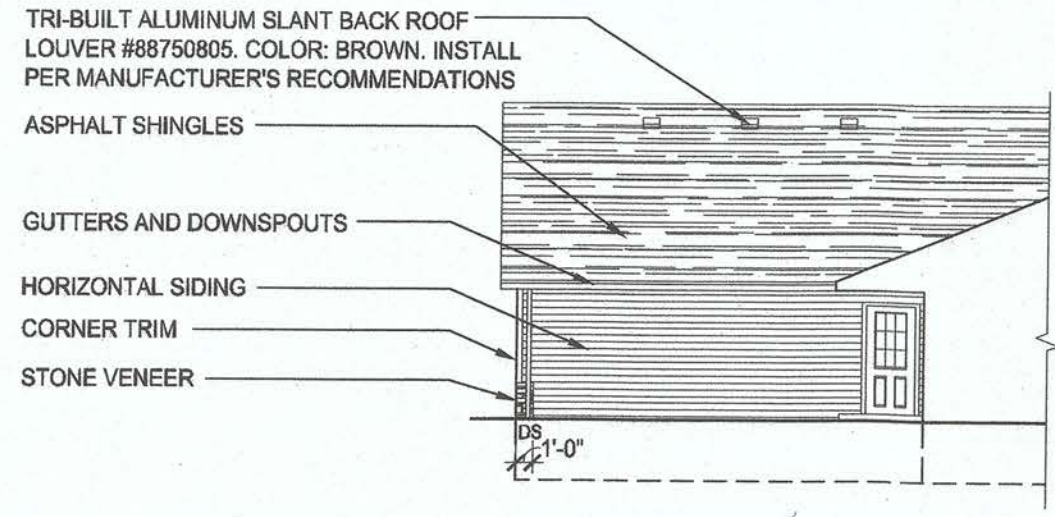

6 PARTIAL SIDE ELEVATION
A4.3 SCALE: 3/32" = 1'-0"

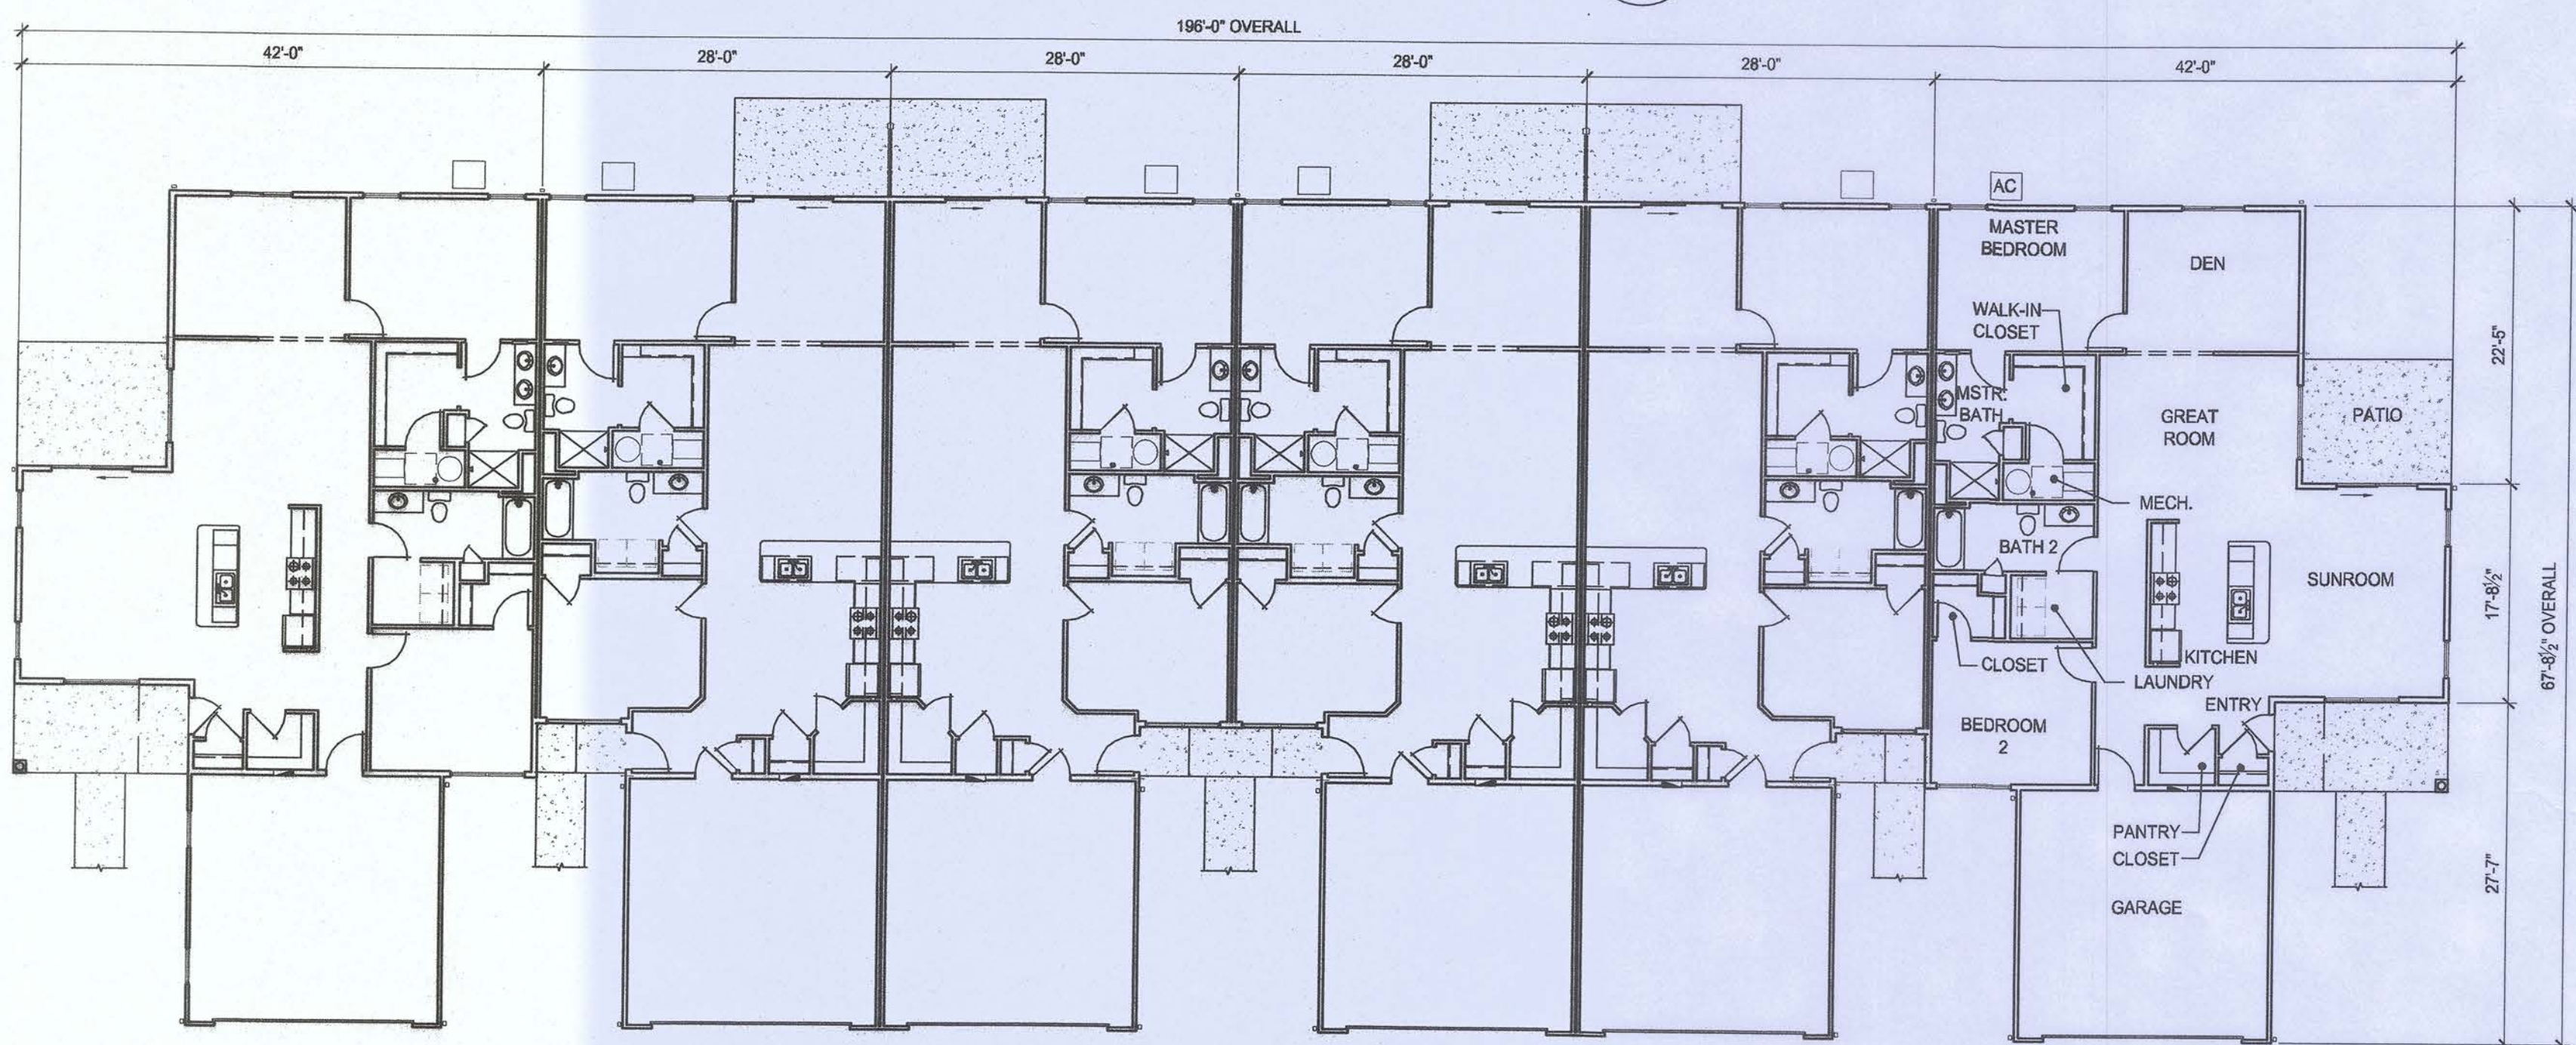


1 OVERALL FLOOR PLAN
A4.3 SCALE: 3/32" = 1'-0" BLDG. 8

PRELIMINARY
NOTE!!!
THIS DRAWING IS NOT
FOR CONSTRUCTION

BUILDING PLANS AND ELEVATIONS

EXTERIOR FINISH MATERIAL SELECTIONS

ITEM:	MATERIAL / STYLE:	COLOR:
DECORATIVE LOUVER	VINYL	SAND
ASPHALT SHINGLES	DIMENSIONAL 30 YEAR LAMINATED	WEATHERED WOOD
GUTTERS AND DOWNSPOUTS	PREFINISHED ALUMINUM	SAND
HORIZONTAL SIDING	NORANDEX GREAT BARRIER (.048" THICK, LOW GLOSS)	FRONT: KHAKI OR RUSSET SIDES & BACK: TAN
SHAKES	NORANDEX	SAME AS SIDING BELOW
CORNER TRIM	NORANDEX	SAND - 6" WIDE
STONE VENEER	PRESTIGE	OHIO WHITE VEIN
OVERHEAD GARAGE DOOR	CHI STEEL RAISED PANEL	DESERT TAN
SINGLE HUNG WINDOW / SLIDER WINDOW	VINYL	STANDARD WHITE WITH COLONIAL PATTERN FLAT GRIDS
6'-6" X 6'-8" SLIDING PATIO DOOR	VINYL	WHITE

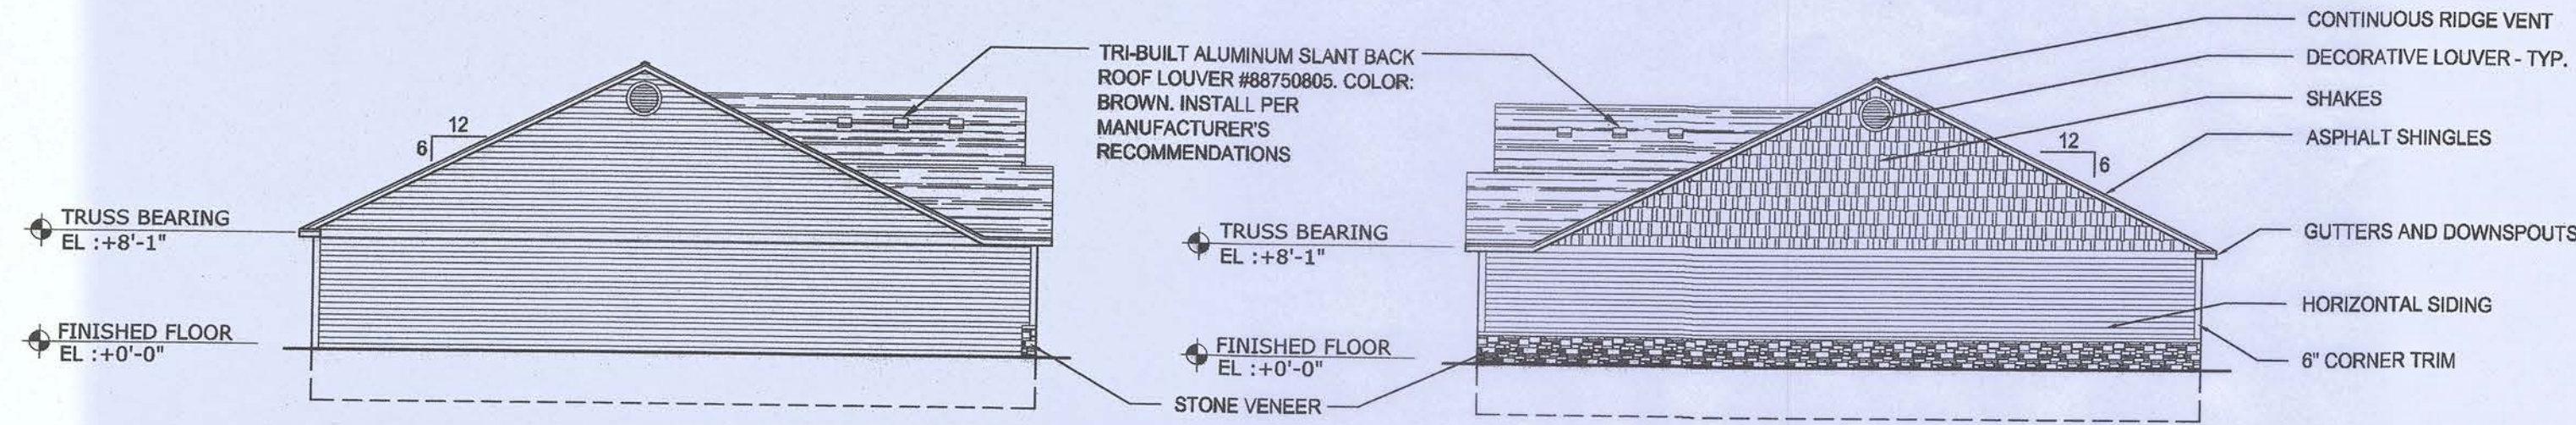


5 STANDARD SIDE ELEVATION
A4.4 SCALE: 3/32" = 1'-0" BLDG. 9


4 HIGH PROFILE SIDE ELEVATION
A4.4 SCALE: 3/32" = 1'-0" BLDG. 9



3 REAR ELEVATION
A4.4 SCALE: 3/32" = 1'-0" BLDG. 9

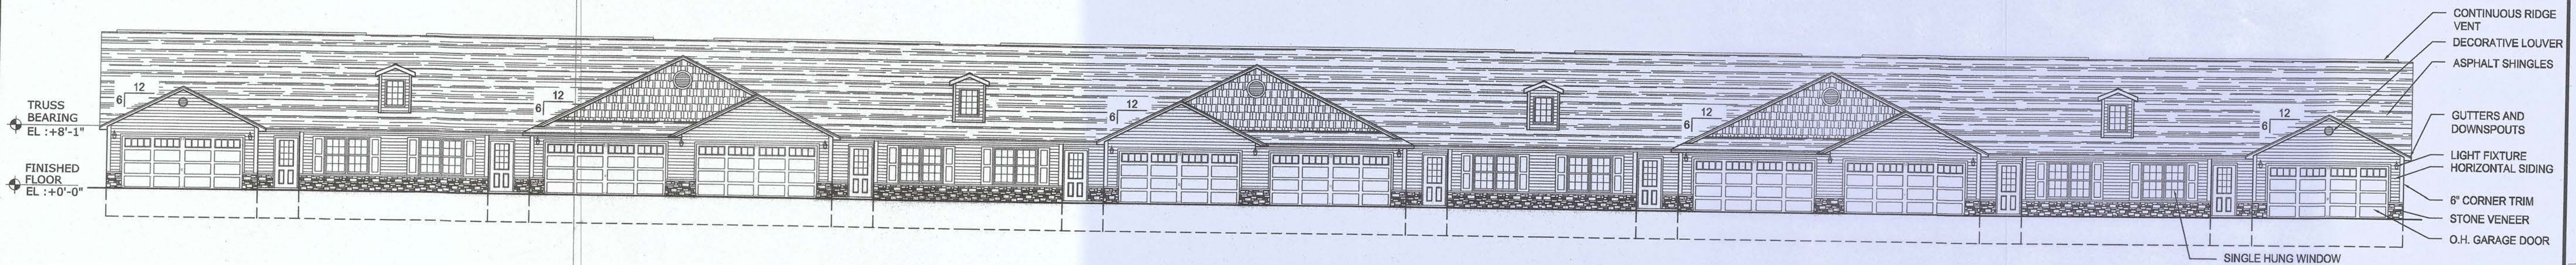

2 FRONT ELEVATION
A4.4 SCALE: 3/32" = 1'-0" BLDG. 9

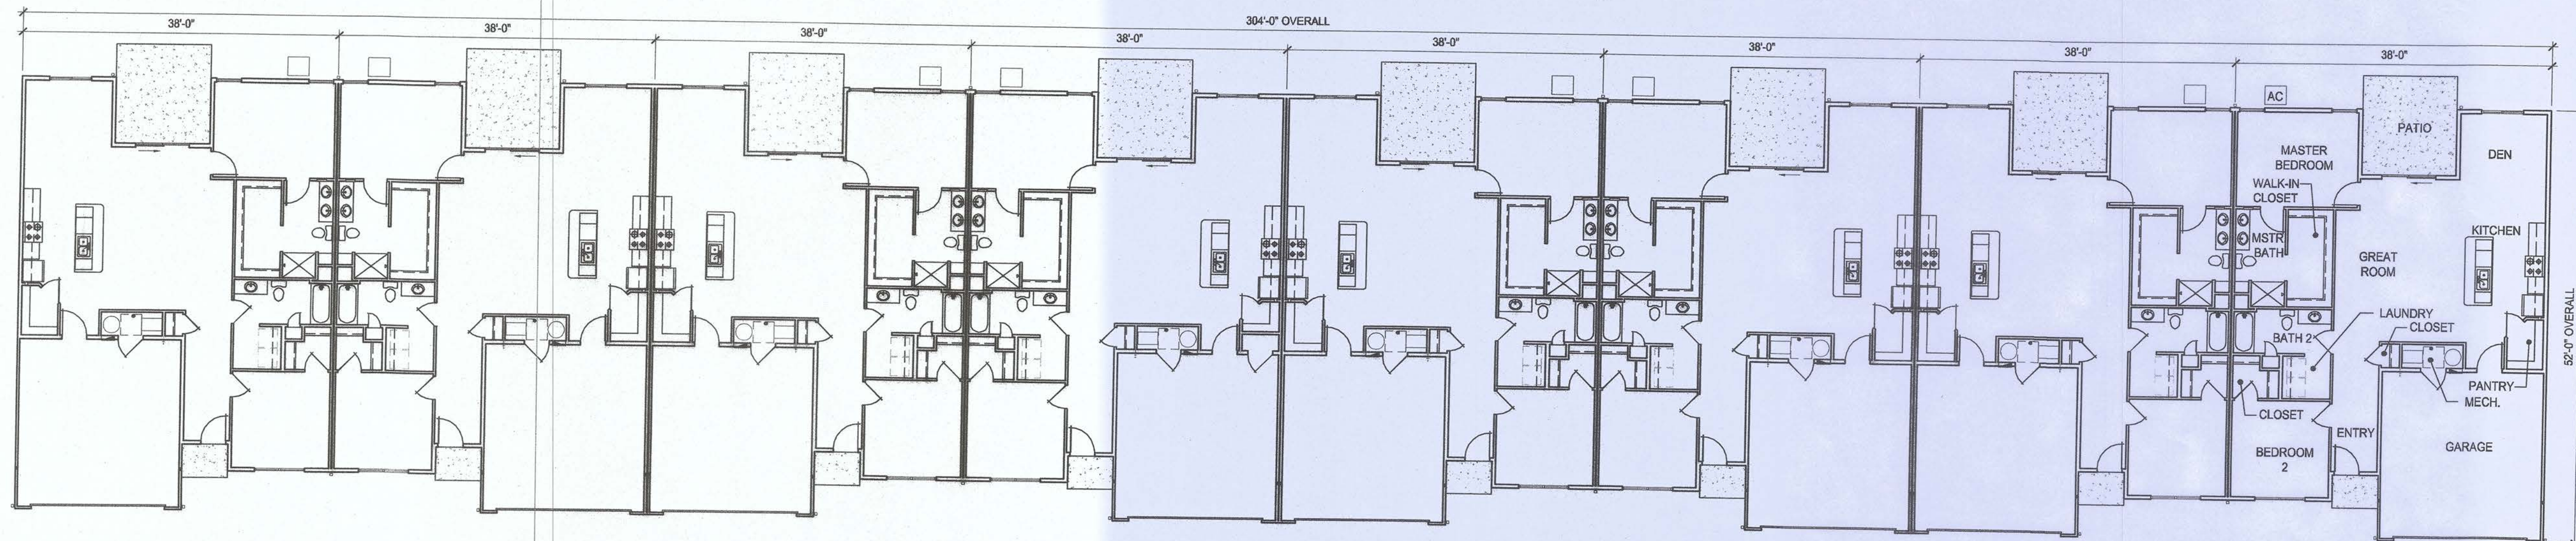


1 OVERALL FLOOR PLAN
A4.4 SCALE: 3/32" = 1'-0" BLDG. 9

PRELIMINARY
NOTE!!!
THIS DRAWING IS NOT
FOR CONSTRUCTION


BUILDING PLANS AND ELEVATIONS

EXTERIOR FINISH MATERIAL SELECTIONS

ITEM:	MATERIAL / STYLE:	COLOR:
DECORATIVE LOUVER	VINYL	SAND
ASPHALT SHINGLES	DIMENSIONAL 30 YEAR LAMINATED	WEATHERED WOOD
GUTTERS AND DOWNSPOUTS	PREFINISHED ALUMINUM	SAND
HORIZONTAL SIDING	NORANDEX GREAT BARRIER (.046" THICK, LOW GLOSS)	FRONT: KHAKI OR RUSSET SIDES & BACK: TAN
SHAKES	NORANDEX	SAME AS SIDING BELOW
CORNER TRIM	NORANDEX	SAND - 6" WIDE
STONE VENEER	PRESTIGE	OHIO WHITE VEIN
OVERHEAD GARAGE DOOR	CHI STEEL RAISED PANEL	DESERT TAN
SINGLE HUNG WINDOW / SLIDER WINDOW / TRANSOM WINDOW	VINYL	STANDARD WHITE WITH COLONIAL PATTERN FLAT GRIDS
3'-0" x 6'-8" PATIO DOOR	STEEL	WHITE

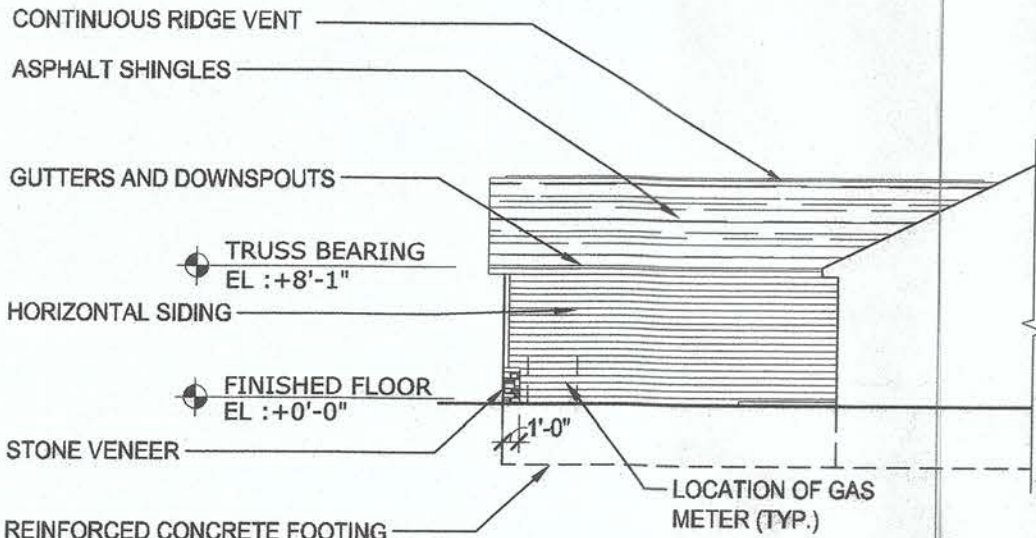


6 PARTIAL SIDE ELEVATION
A4.5 SCALE : 3/32" = 1'-0"

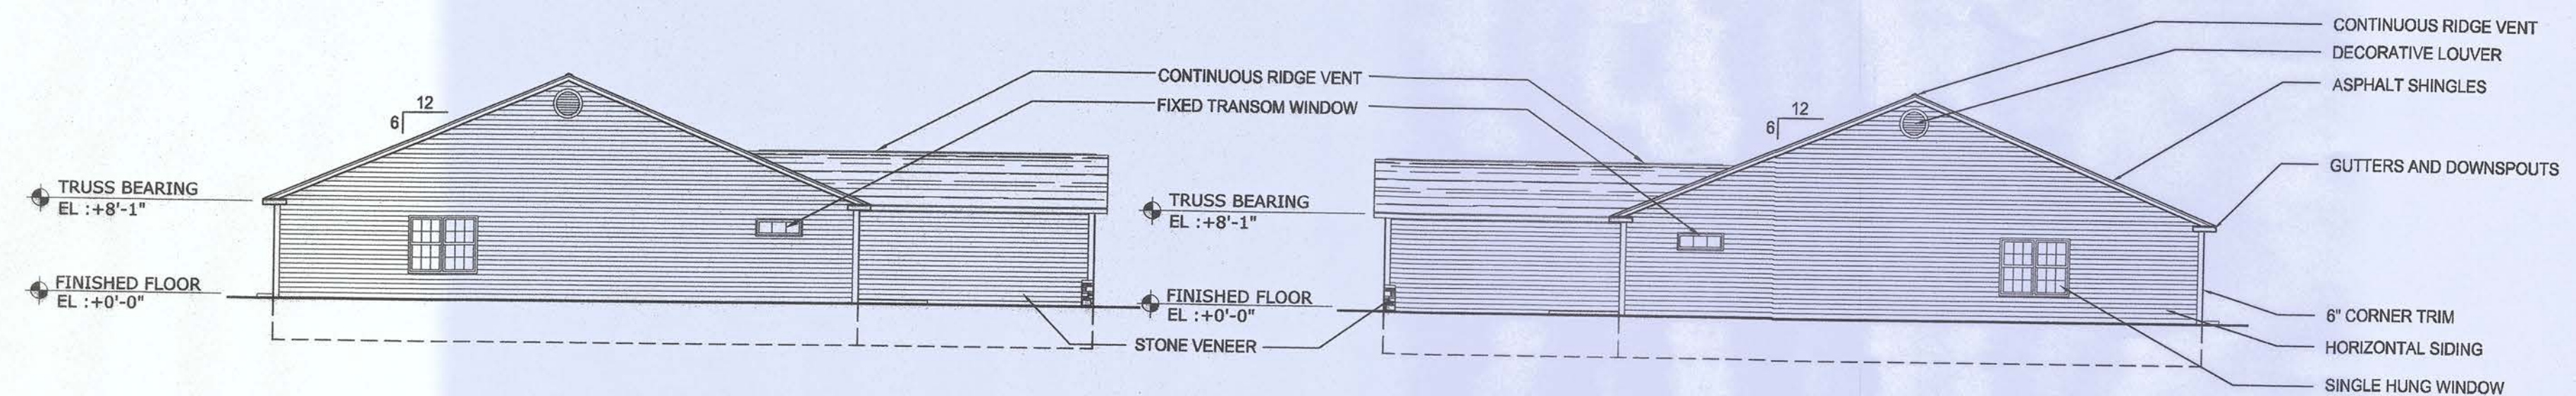


5 STANDARD SIDE ELEVATION
A4.5 SCALE : 3/32" = 1'-0" BLDG. 13


4 STANDARD SIDE ELEVATION
A4.5 SCALE : 3/32" = 1'-0" BLDG. 13

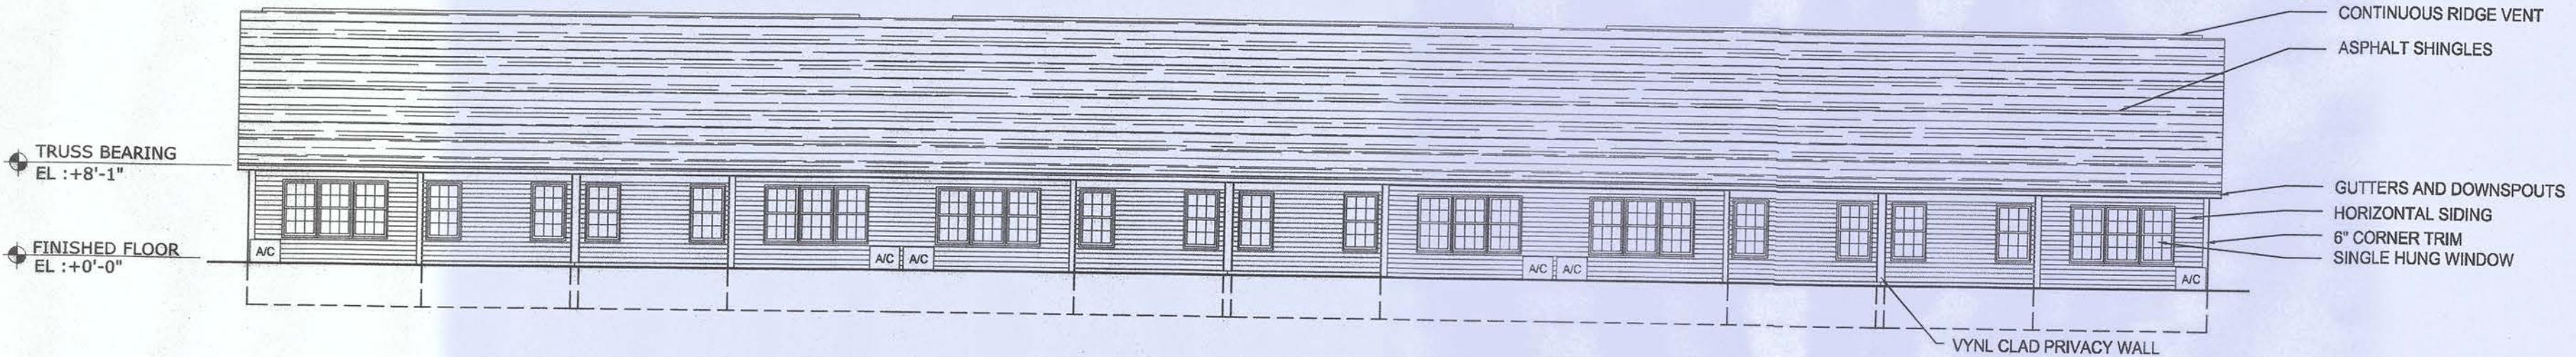

3 REAR ELEVATION
A4.5 SCALE : 3/32" = 1'-0" BLDG. 13

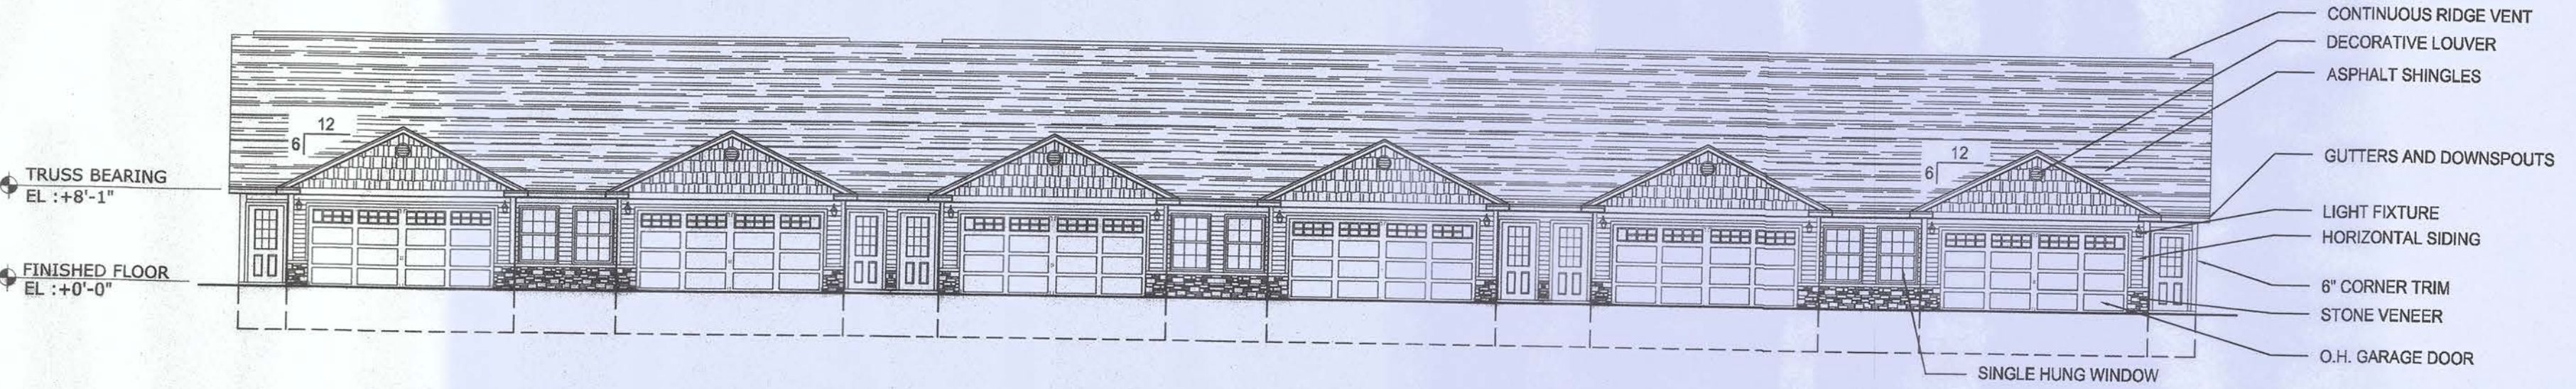

2 FRONT ELEVATION
A4.5 SCALE : 3/32" = 1'-0" BLDG. 13

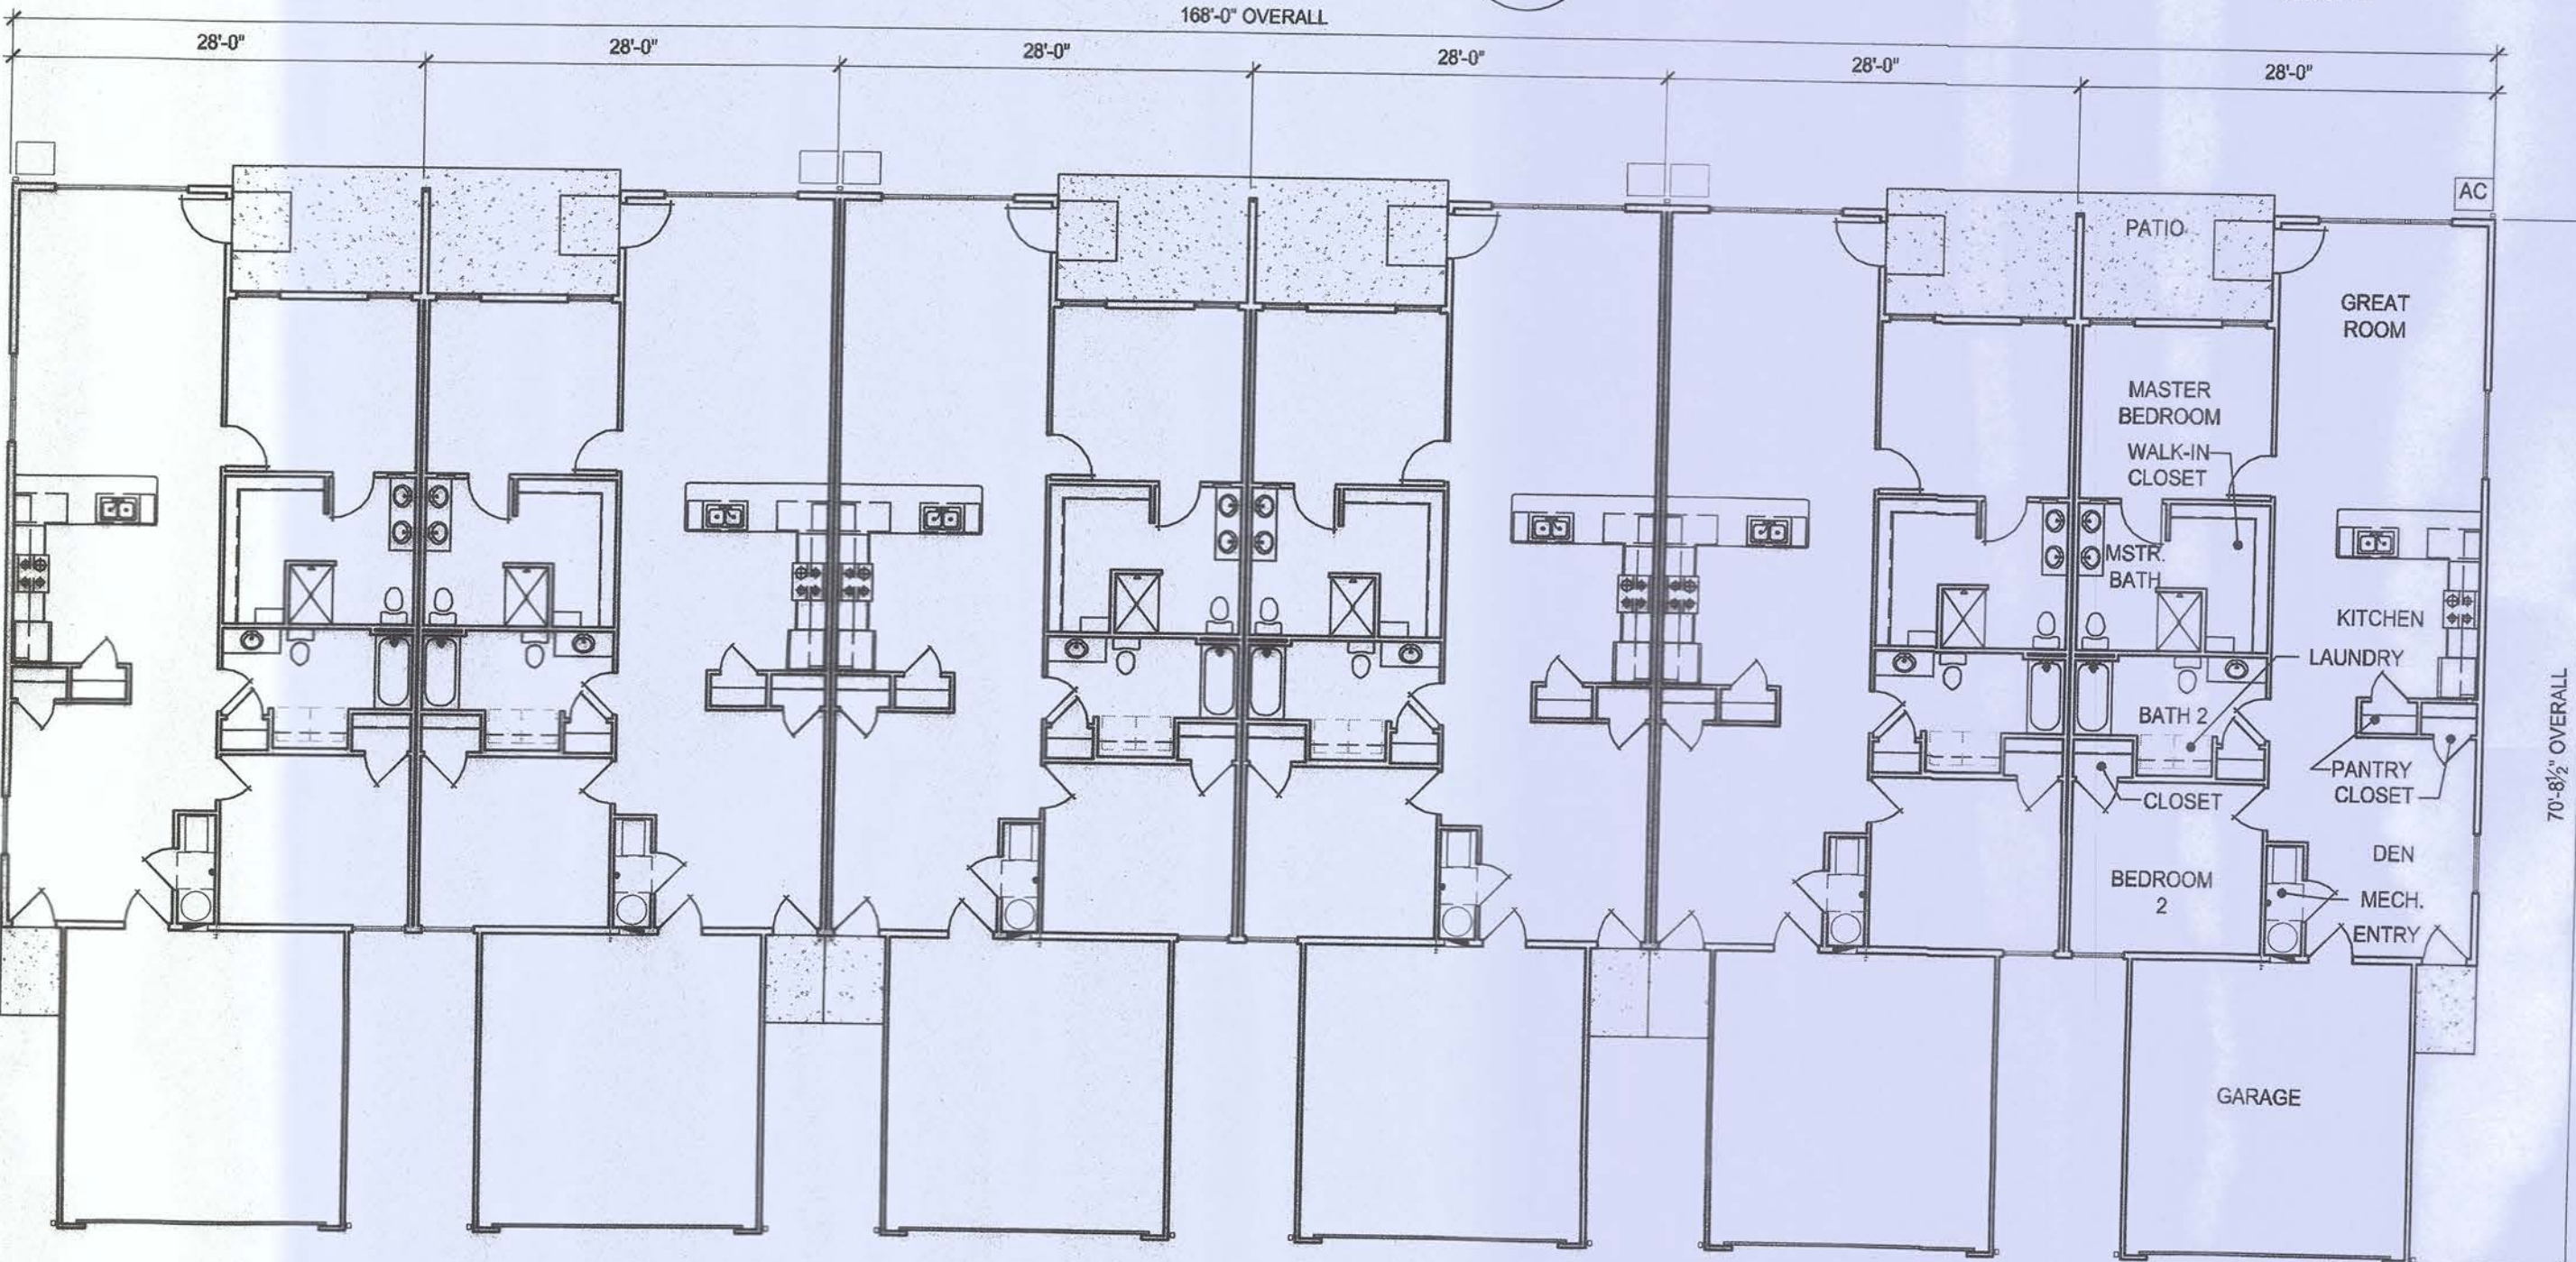

1 OVERALL FLOOR PLAN
A4.5 SCALE : 3/32" = 1'-0" BLDG. 13

PRELIMINARY
NOTE!!!
THIS DRAWING IS NOT
FOR CONSTRUCTION

BUILDING PLANS AND ELEVATIONS