


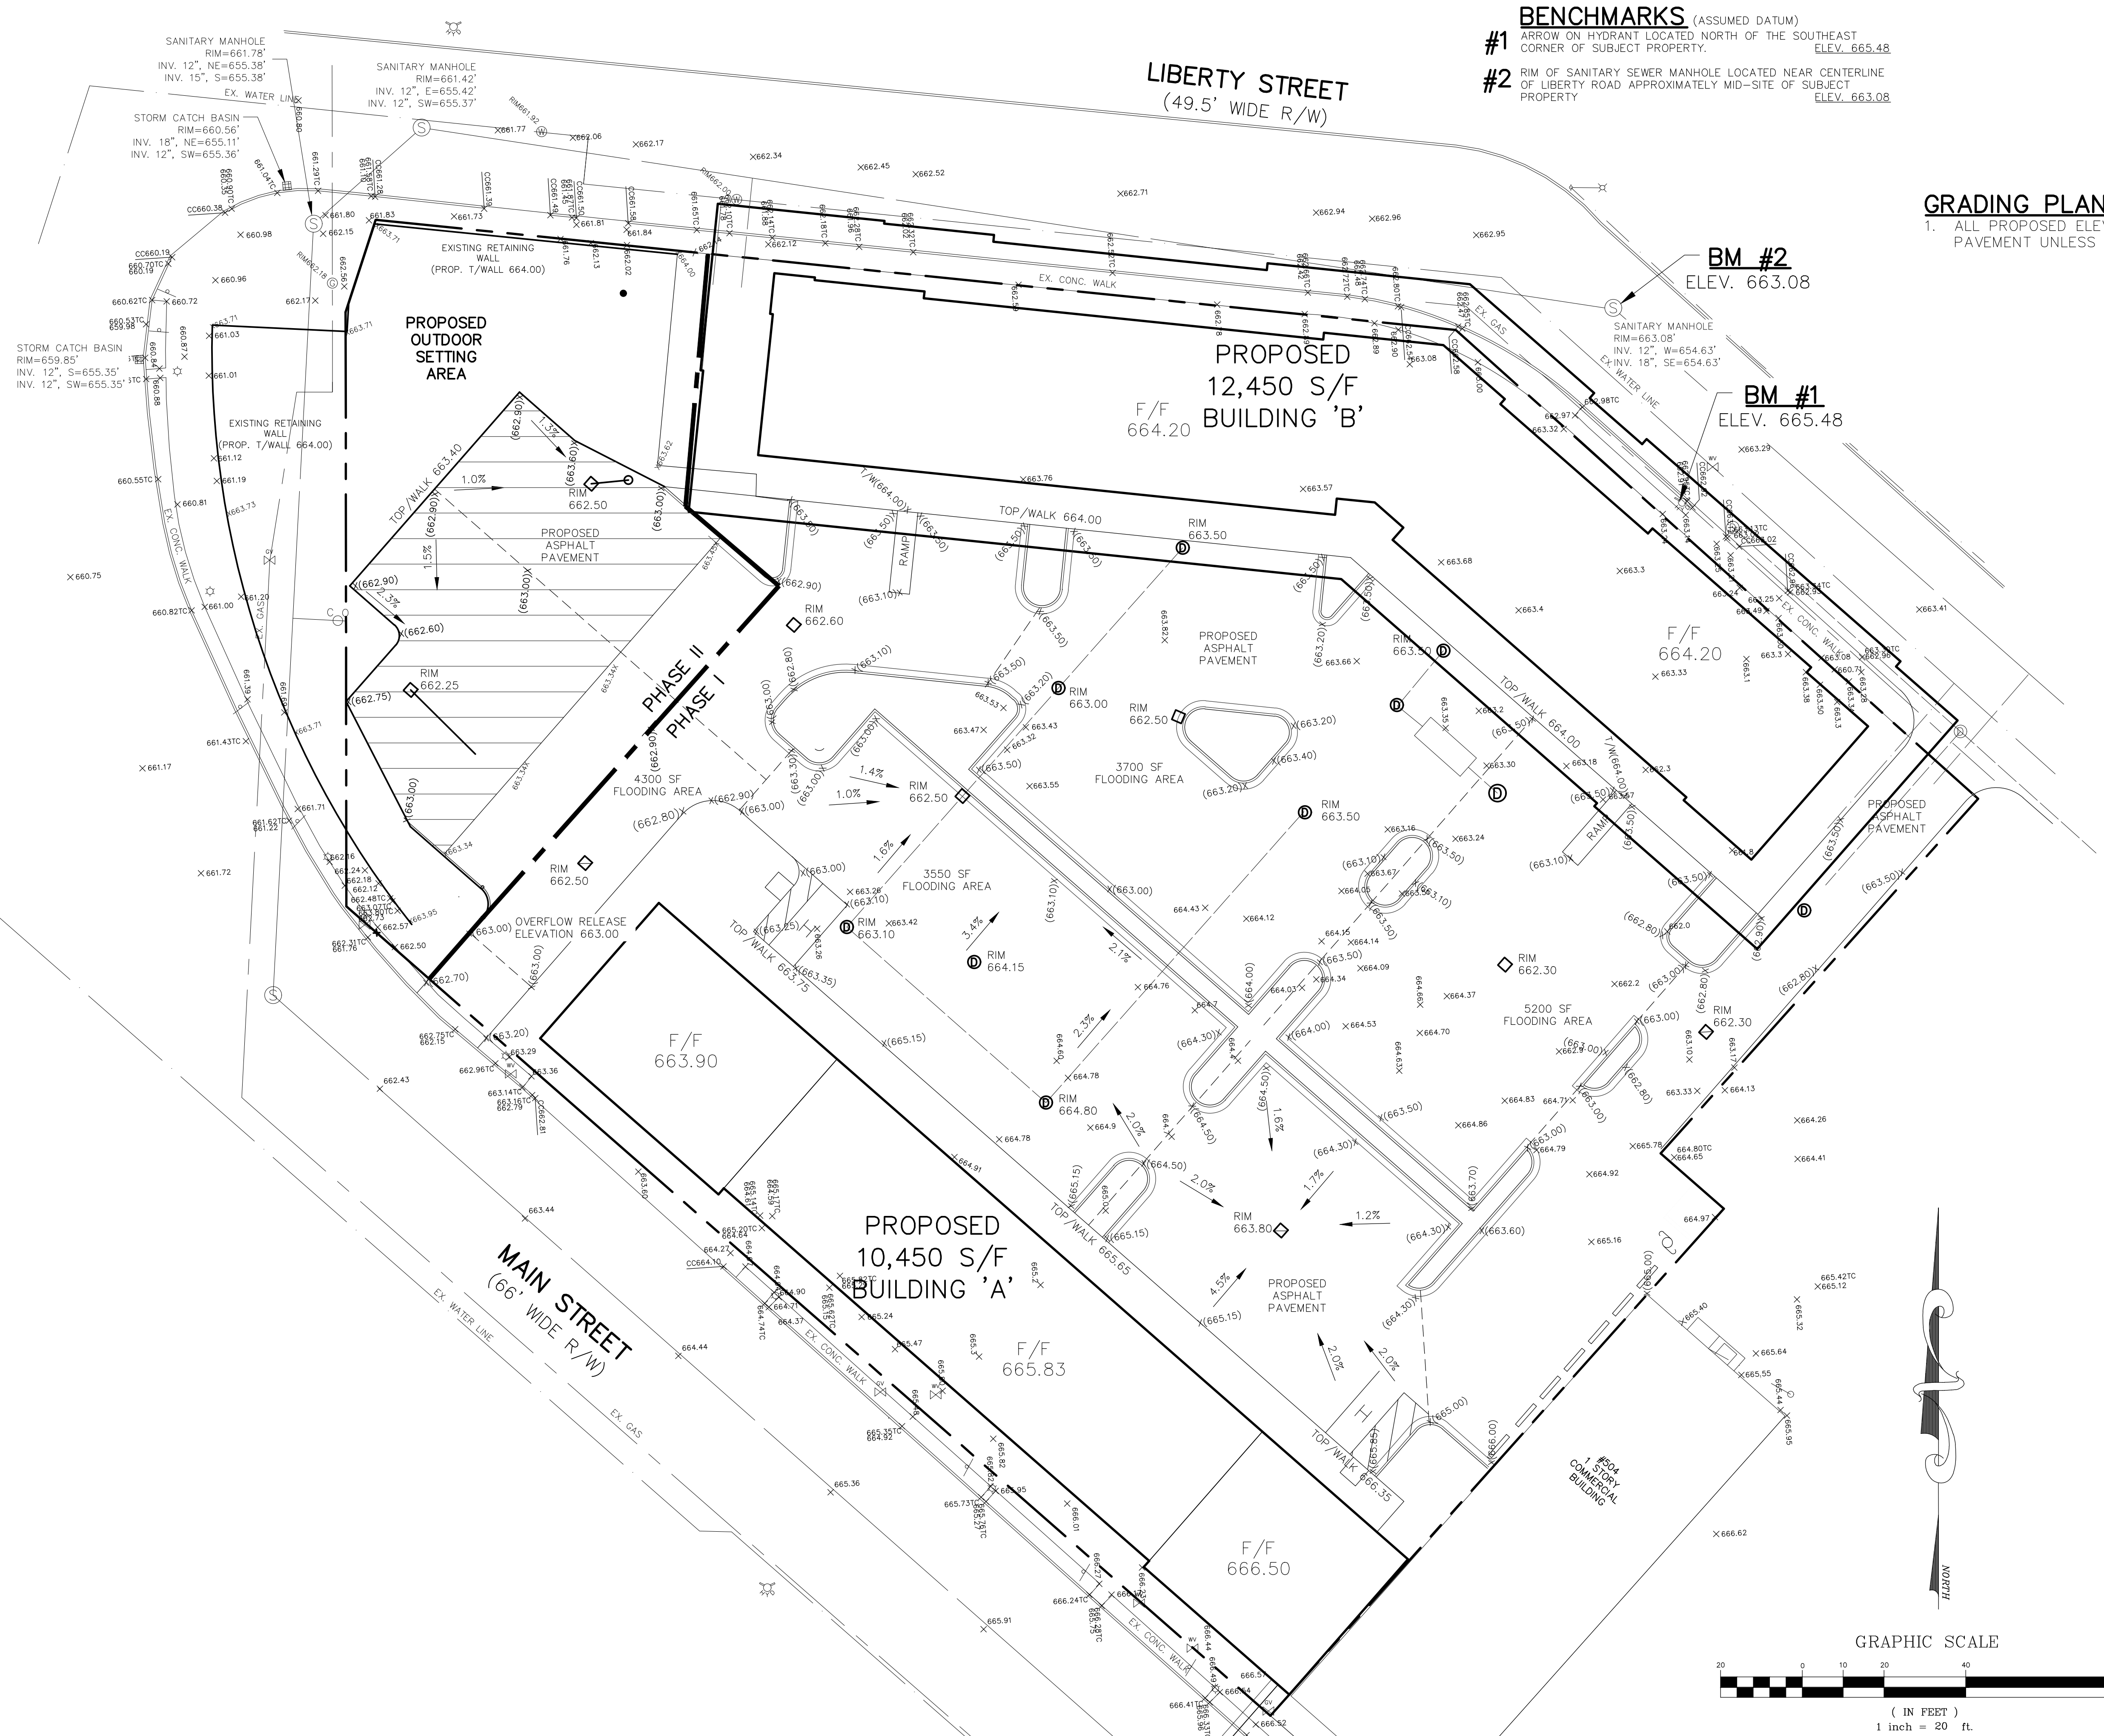


BENCHMARKS (ASSUMED DATUM)
#1 ARROW ON HYDRANT LOCATED NORTH OF THE SOUTHEAST CORNER OF SUBJECT PROPERTY. ELEV. 665.48
#2 RIM OF SANITARY SEWER MANHOLE LOCATED NEAR CENTERLINE OF LIBERTY ROAD APPROXIMATELY MID-SITE OF SUBJECT PROPERTY. ELEV. 663.08

GRADING PLAN NOTES
1. ALL PROPOSED ELEVATIONS ARE TO TOP OF PAVEMENT UNLESS OTHERWISE NOTED.

BM #2
ELEV. 663.08
BM #1
ELEV. 665.48

- LEGEND**
- EX. SIGN
 - EX. SANITARY MANHOLE
 - EX. HYDRANT
 - EX. LIGHT POLE
 - EX. UTILITY POLE
 - EX. VALVE WELL
 - EX. FENCE
 - PROPOSED HYDRANT
 - PROPOSED SHUT-OFF
 - PROPOSED CLEANOUT

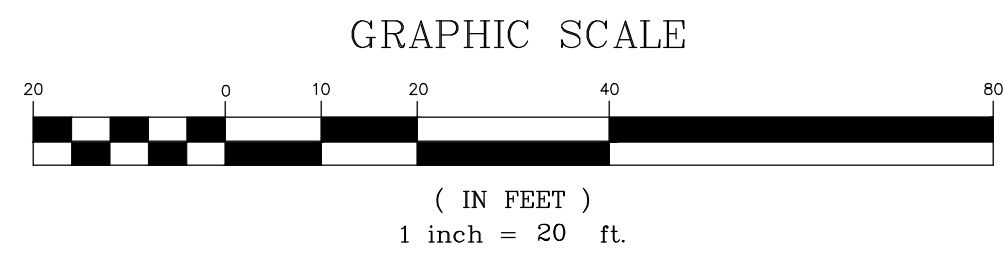

SHEET No. 2 OF 6	JOB No. 2022-23	DRAWING No.	DATE	REVISIONS	CIVIL DESIGN SERVICES LLC 4996 MOORE ST. WAYNE, MI 48184 (734) 756-2196 E-mail: khardy1964@hotmail.com
		A-	08-31-22	9-12-22	
CHECKED BY:					HARDY
GRADING PLAN FOR PHASE 2					
BELLEVILLE RETAIL CENTER CITY of BELLEVILLE, WAYNE COUNTY MI					CIVIL DESIGN SERVICES LLC