



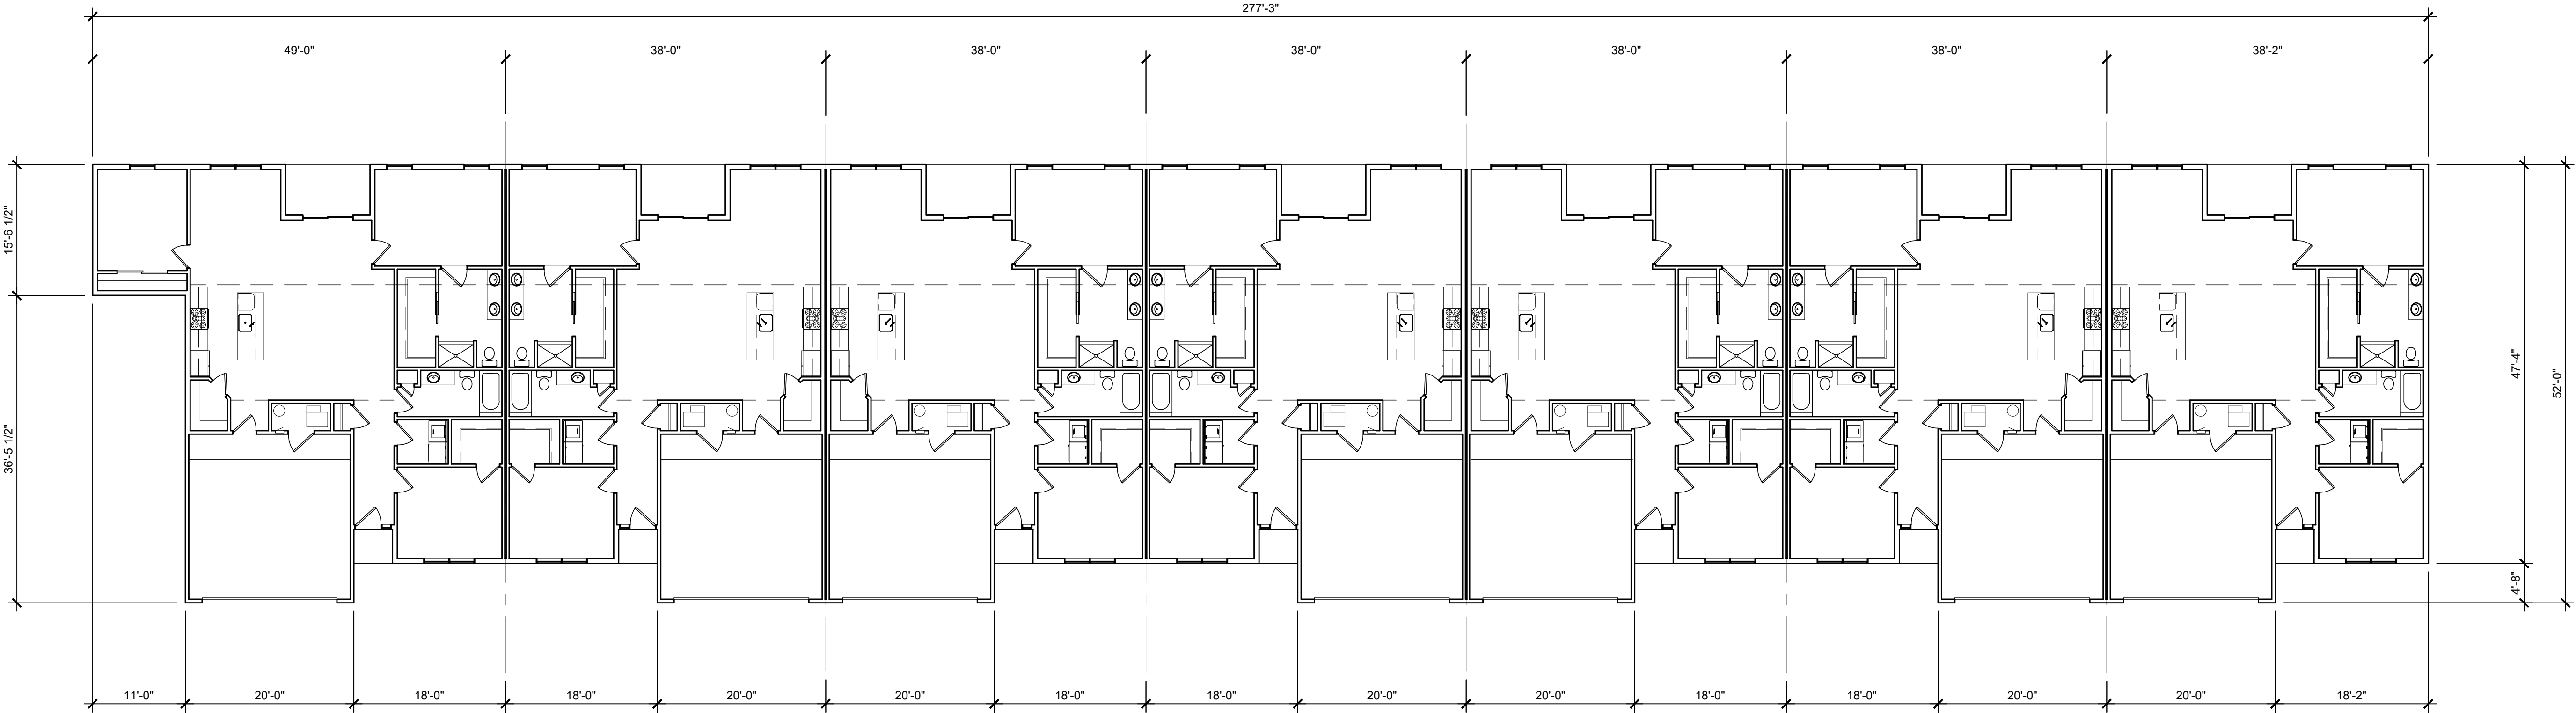

Composite Floor Plan
SCALE: 3/32"=1'-0"

PRELIMINARY

PROJECT Sumpter Road Apartments Davenport Brothers Construction Co. Steve Davenport 455 Sumpter Road Belleville, MI 48111		SHEET TITLE Composit Floor Plan	
APPROVED	DRAWING DATE 11/11/4/2022	ISSUED FOR Site Plan Approval	DATE 01/04/23
CHECKED	DRAWN	Site Plan Approval	02/07/23
PROJECT No. 22-591 .01			
SHEET No. A - 210			
© 2022 D. S. WRIGHT & ASSOCIATES P.C. D. S. WRIGHT & ASSOCIATES, P. C. ARCHITECTURE & PLANNING 44456 CLARE BLVD. PLYMOUTH, MICHIGAN 48170 TELEPHONE • 734 377-4632 ASSOCIATE CONSULTANT			

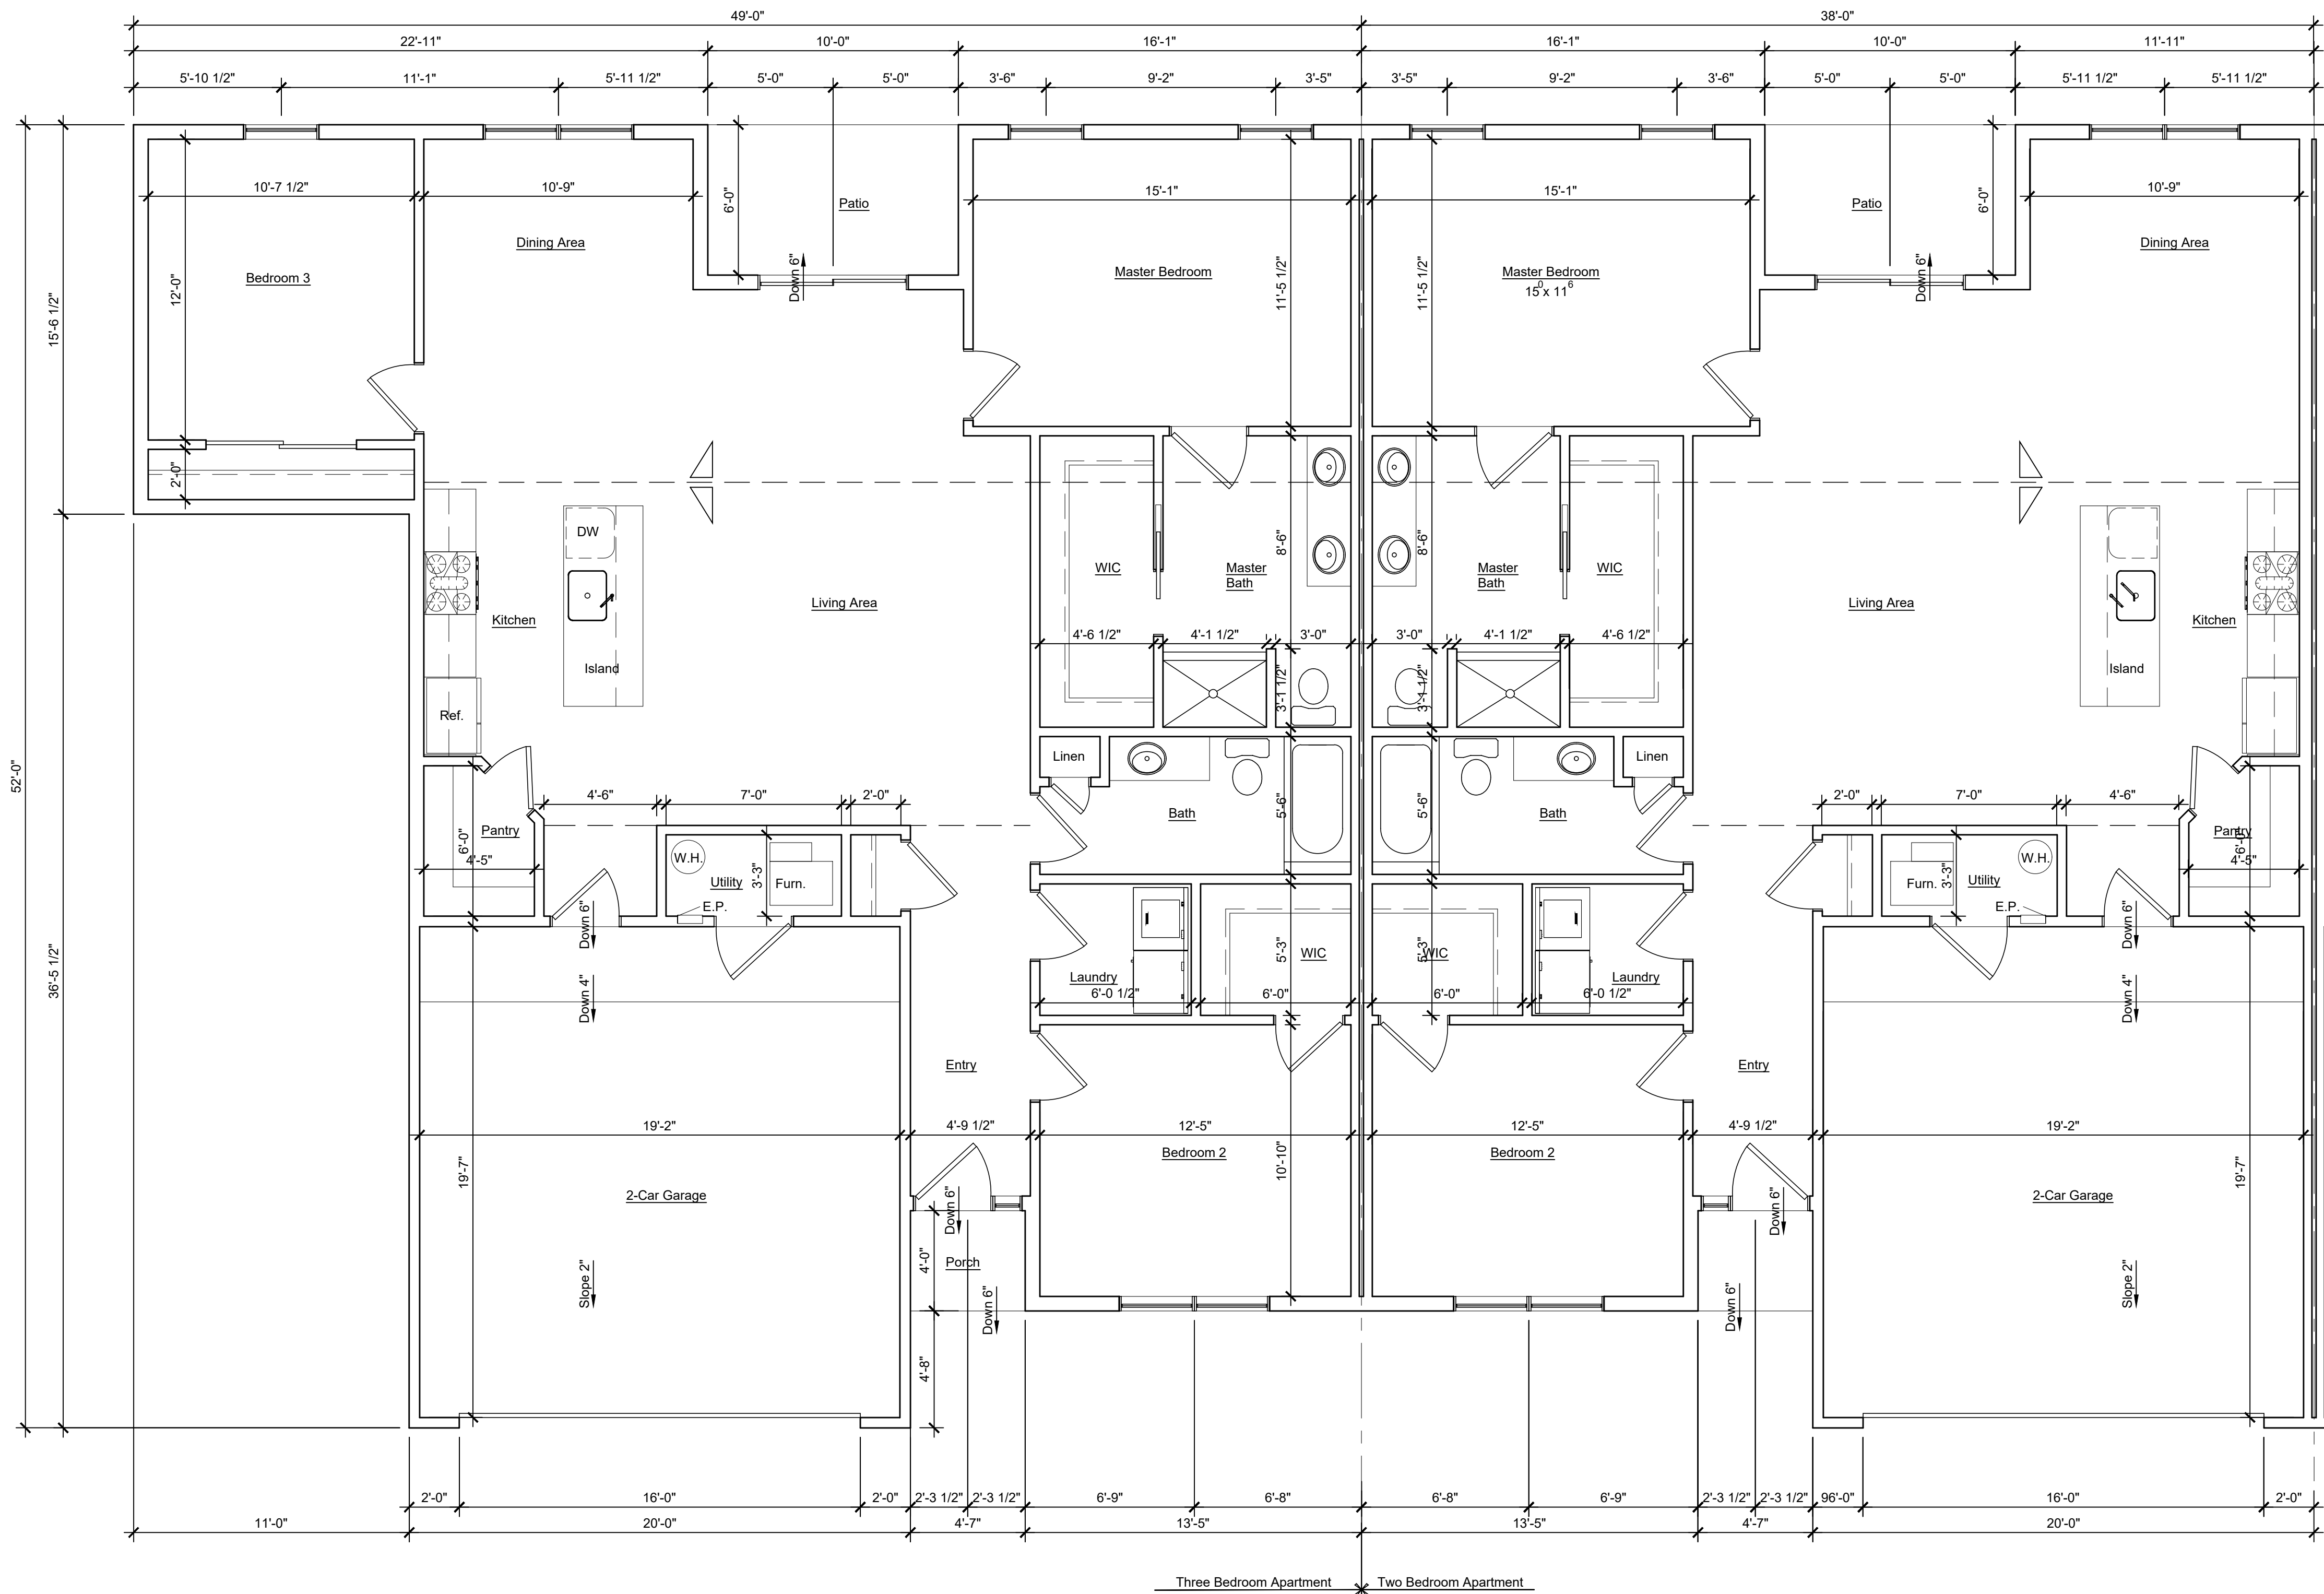

Large Scale Floor Plans

SCALE: 1/4"=1'-0"

PRELIMINARY

Sumpter Road Apartments
Davenport Brothers Construction Co.
Steve Davenport
455 Sumpter Road
Belleville, MI 48111


Two Unit Floor Plan

SHEET TITLE	ISSUED FOR	DATE
Site Plan Approval	Site Plan Approval	01/04/23
Site Plan Approval	Site Plan Approval	02/07/23


D. S. WRIGHT & ASSOCIATES, P. C.
ARCHITECTURE & PLANNING
44456 CLARE BLVD. PLYMOUTH, MICHIGAN 48170
TELEPHONE • 734 377-4632

PROJECT No:
22-591 .01

SHEET No:
A - 211

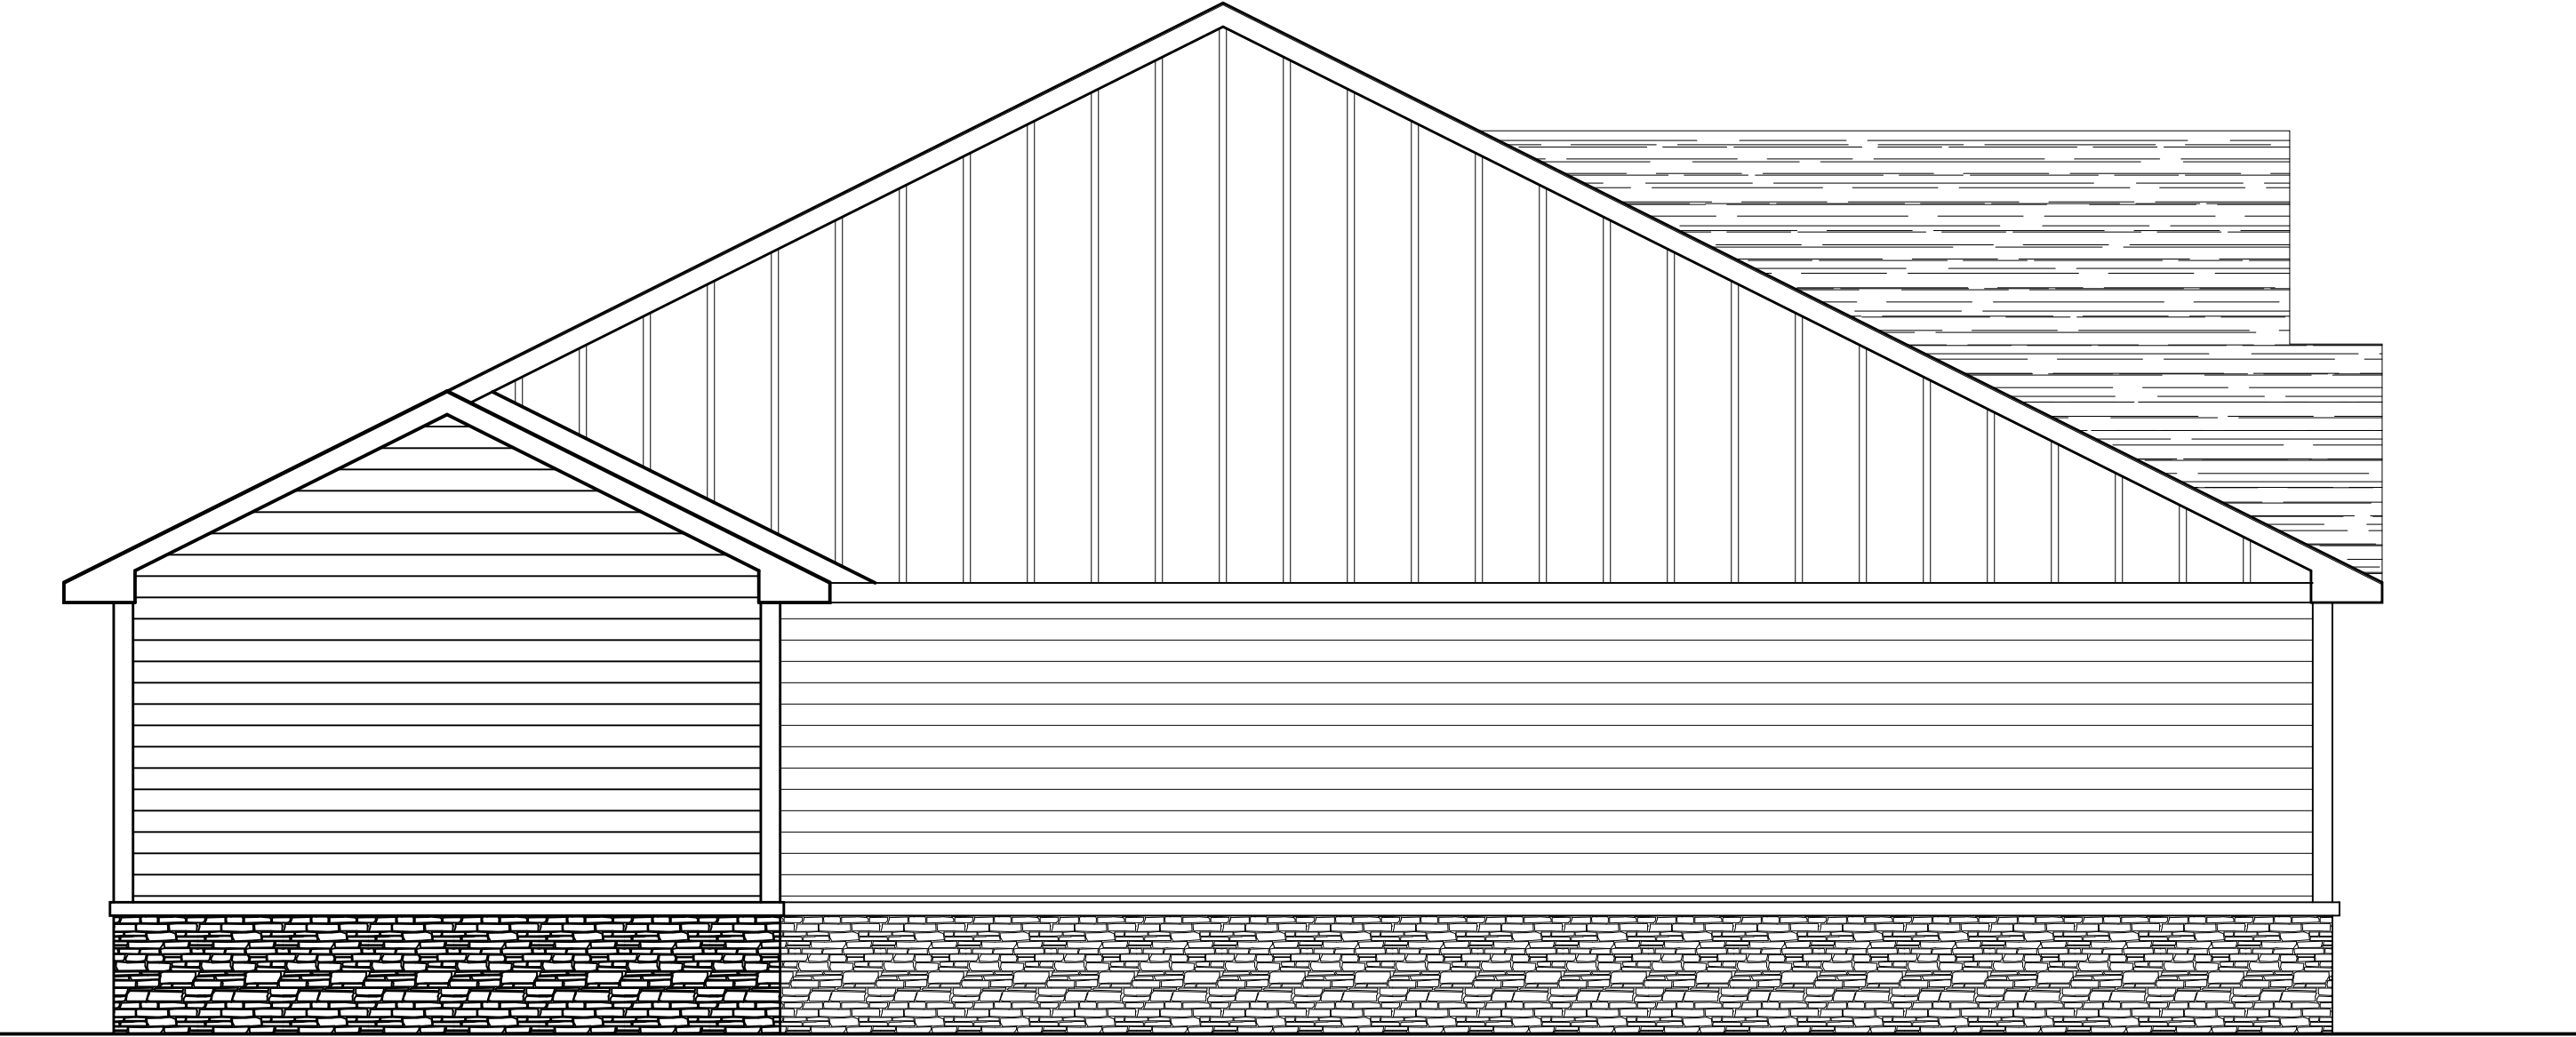

Left Side Elevation
SCALE: 1/4"=1'-0"

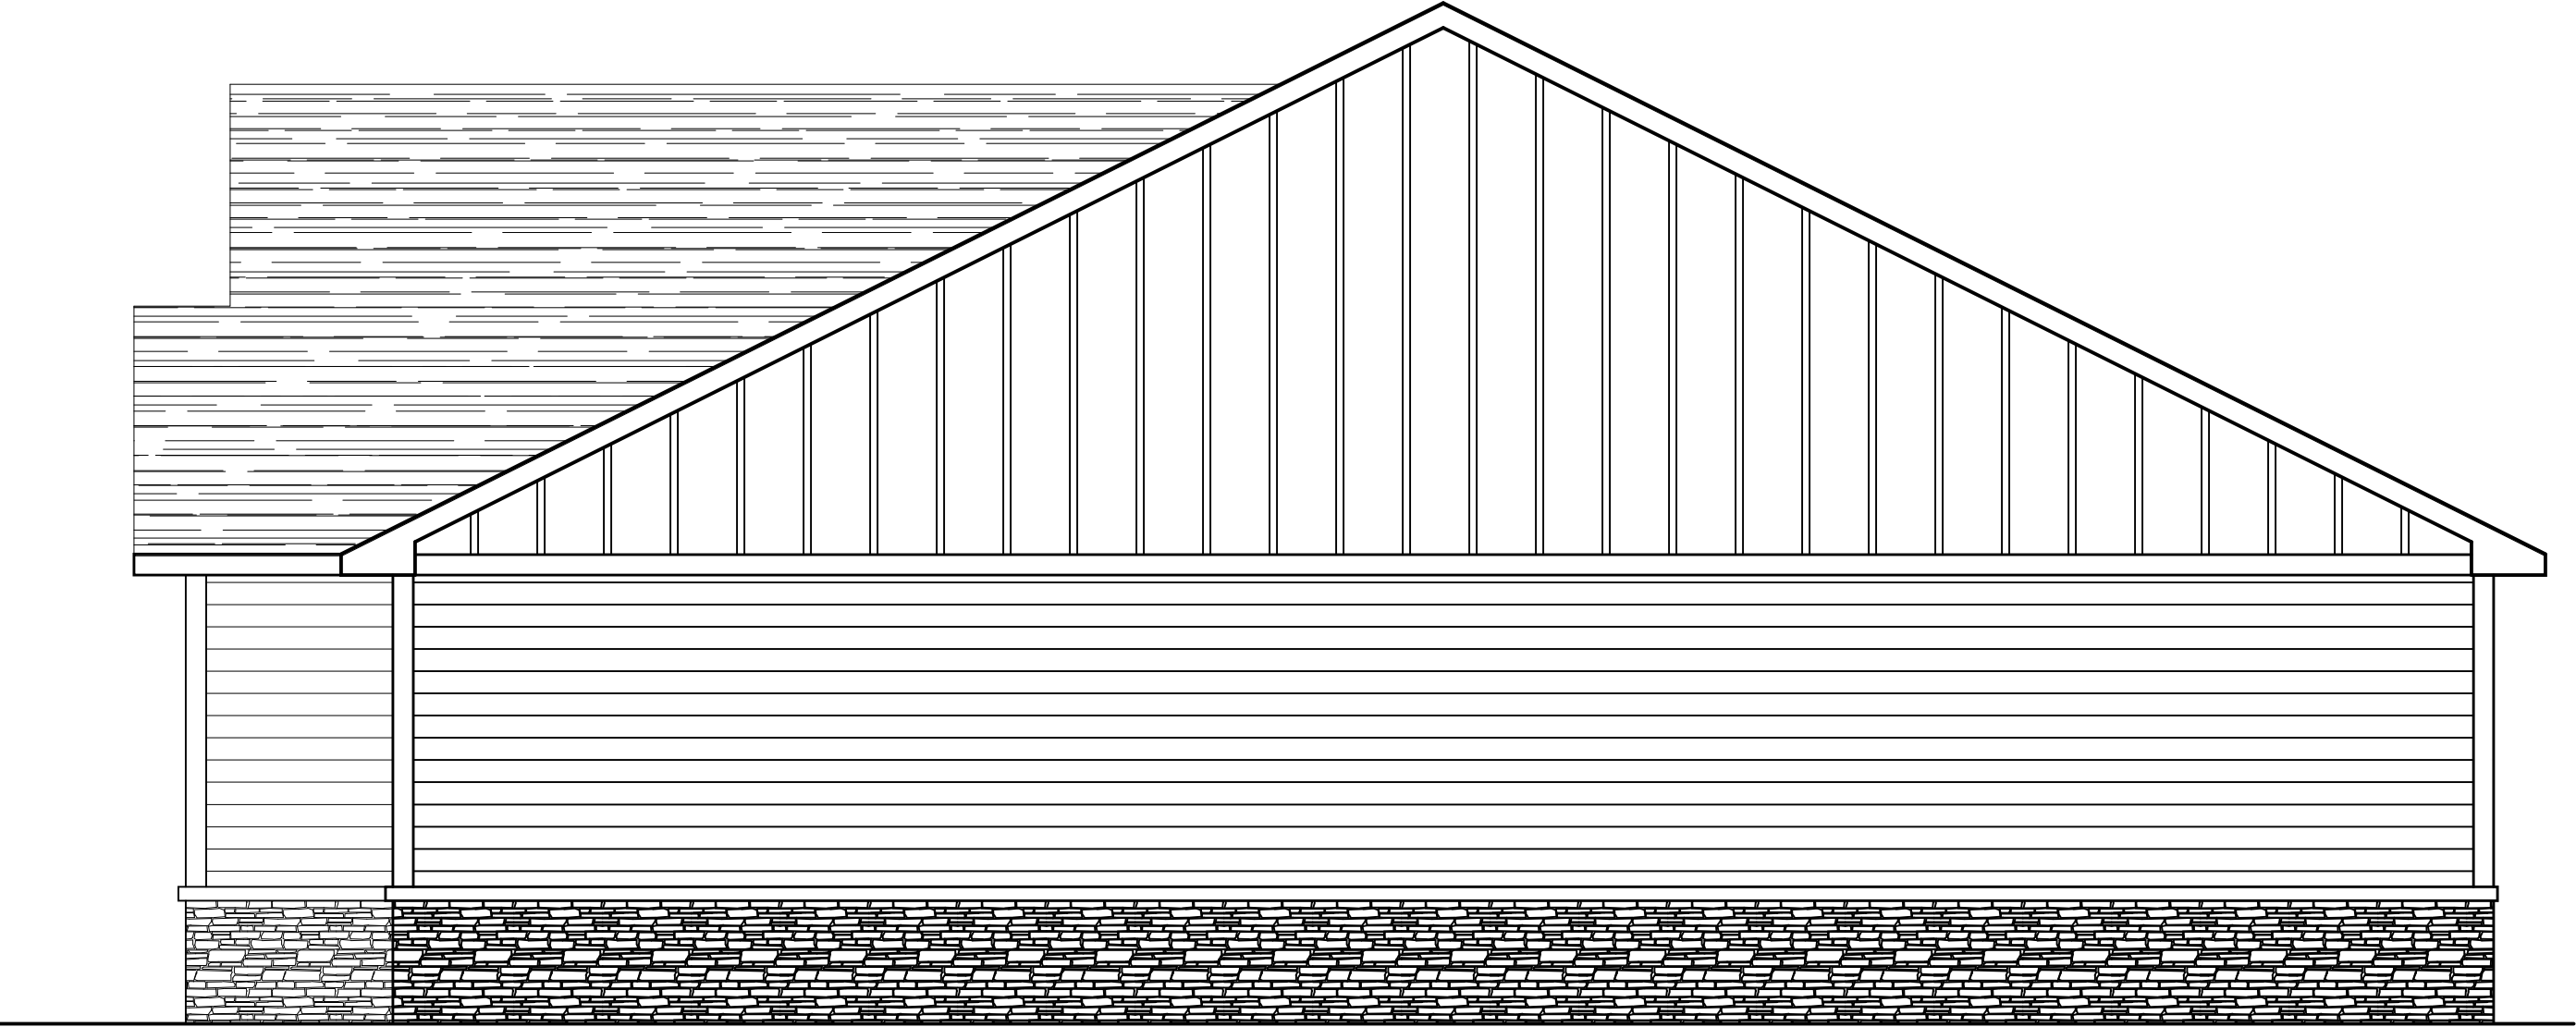

Right Side Elevation
SCALE: 1/4"=1'-0"



Partial Rear Elevation
SCALE: 1/4"=1'-0"

PRELIMINARY

PROJECT

Sumpter Road Apartments
Davenport Brothers Construction Co.

APPROVED

DRAWING DATE

CHECKED

DRAWN

PROJECT No.

22-591 .00

SHEET No.

A - 302

SHEET TITLE

Typical Elevation

ISSUED FOR

DATE

Site Plan Approval

01/04/23

Site Plan Approval

02/07/23

© 2022 D. S. WRIGHT & ASSOCIATES, P.C.

D. S. WRIGHT & ASSOCIATES, P. C.

ARCHITECTURE & PLANNING

44456 CLARE BLVD, PLYMOUTH, MICHIGAN 48170

TELEPHONE • 734 377-4632

ASSOCIATE CONSULTANT