


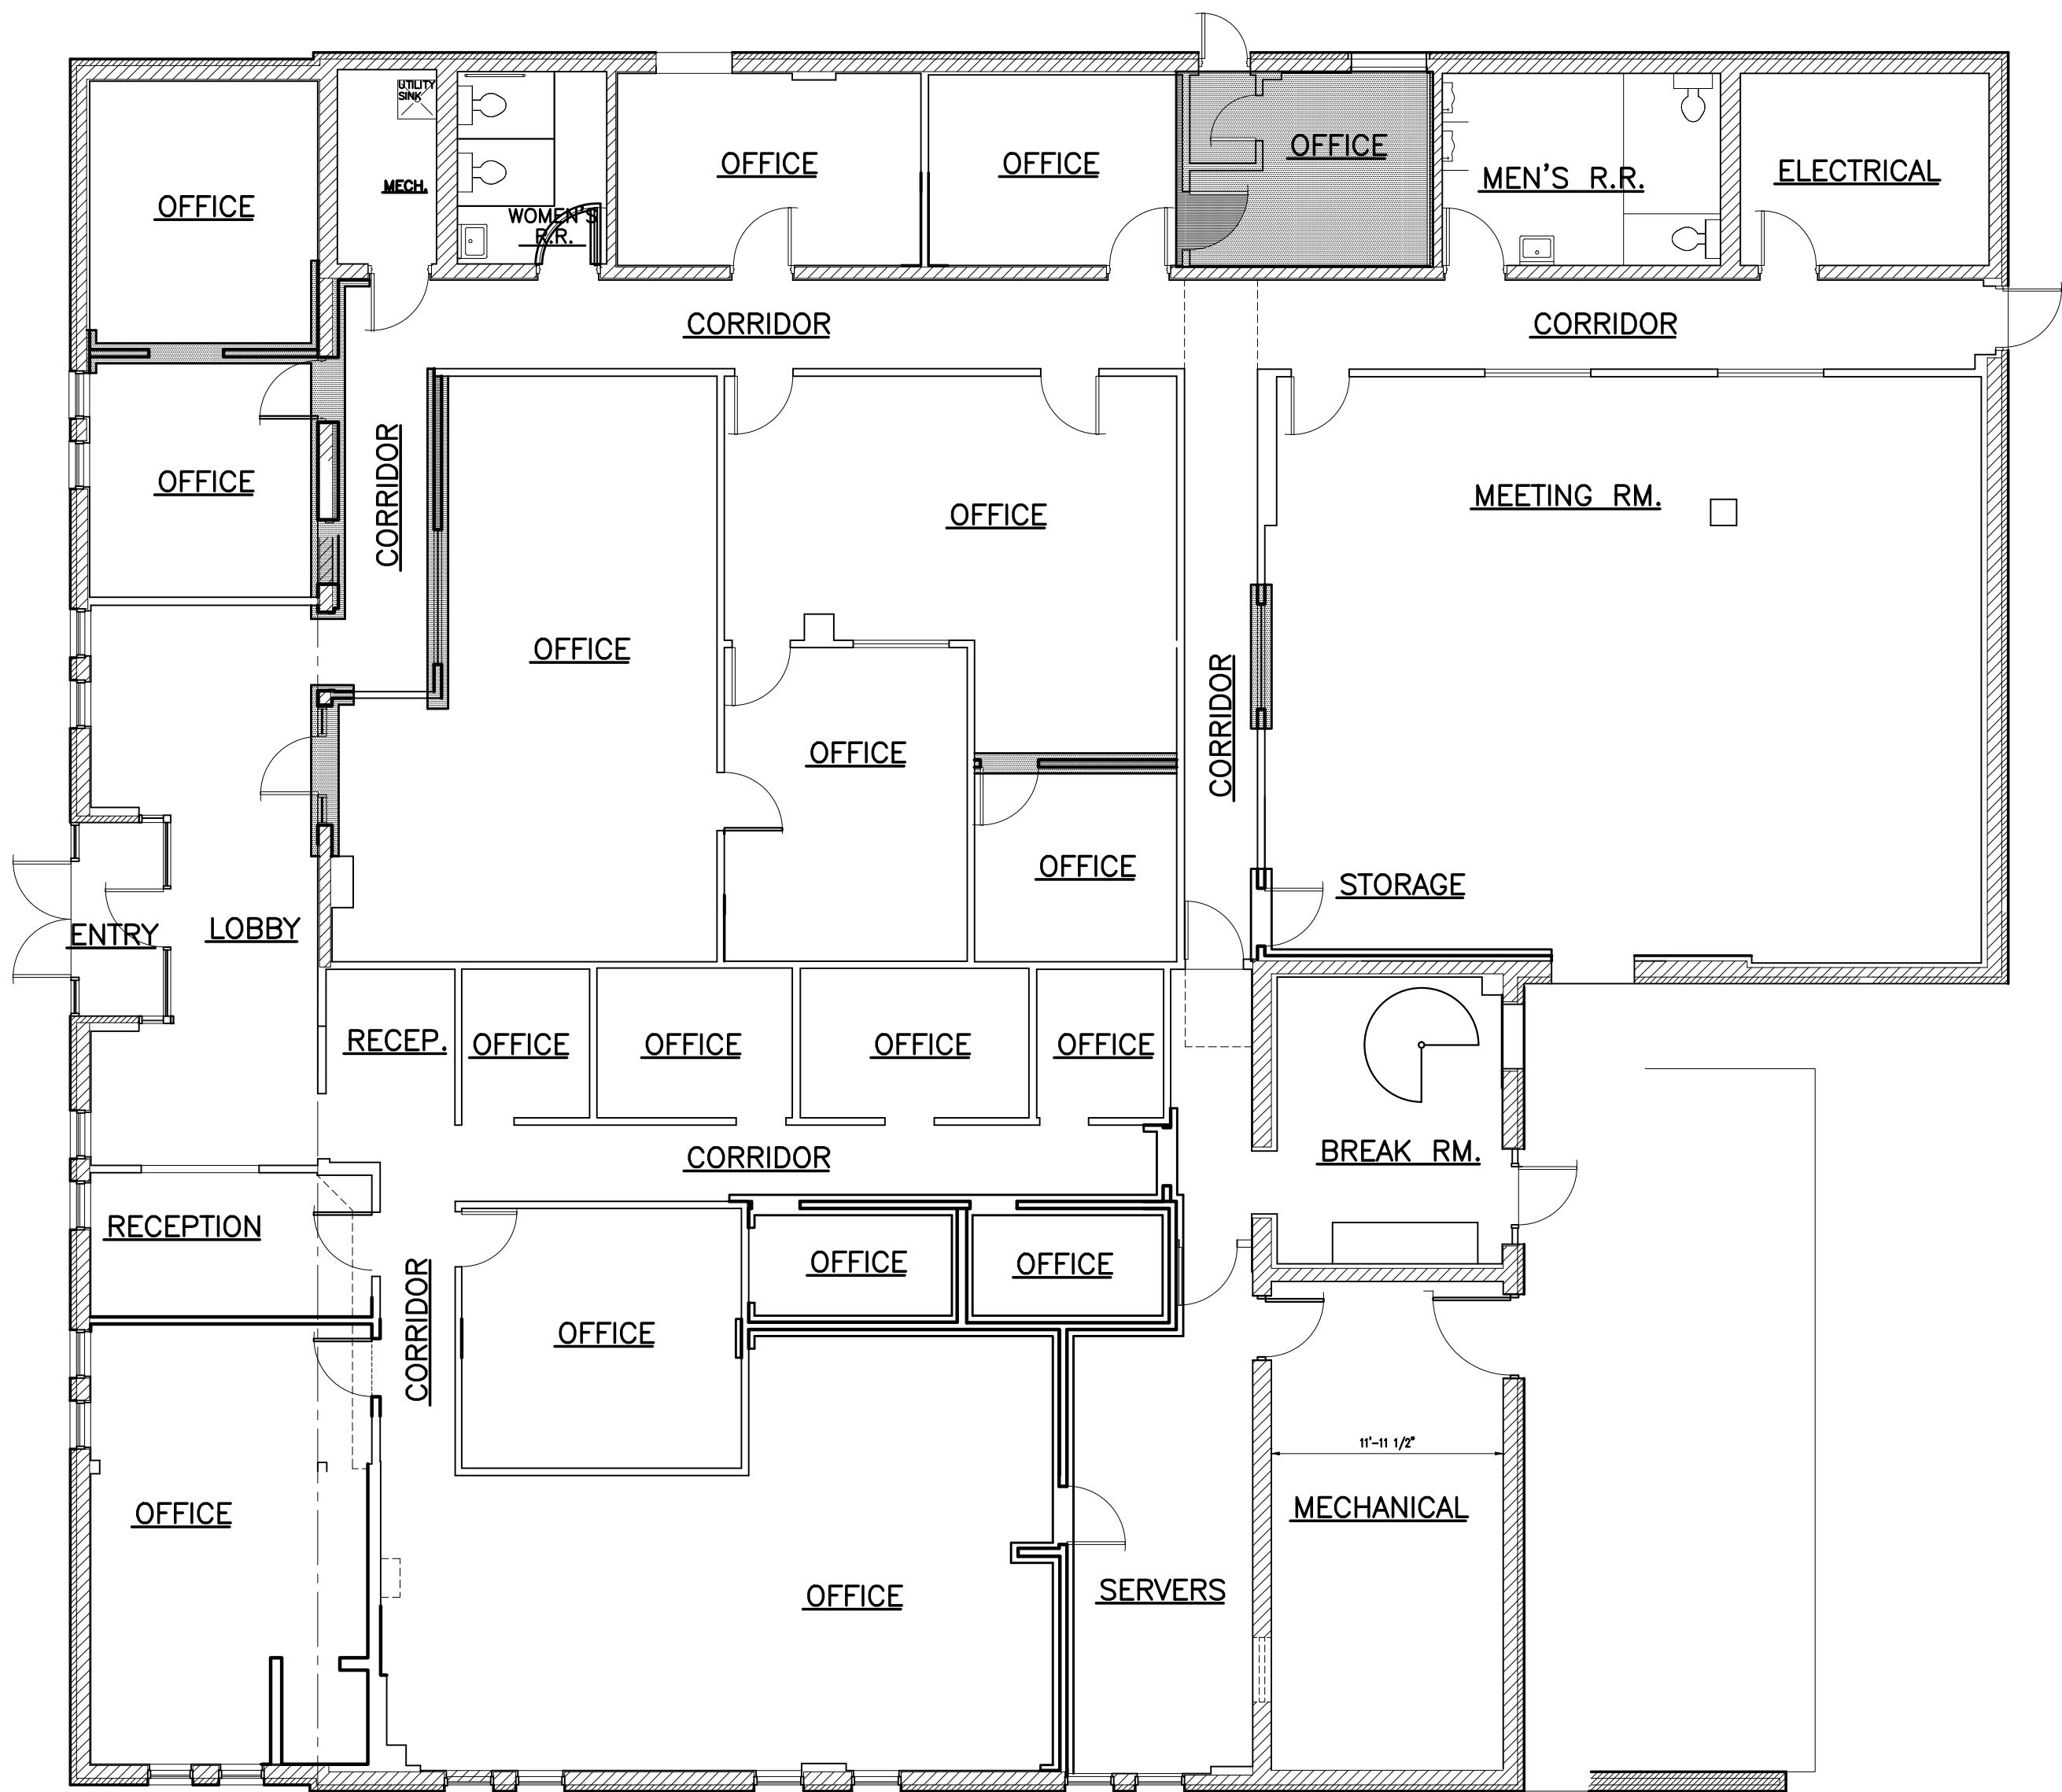

EXISTING FLOOR PLAN
AND DEMOLITION PLAN


SCALE 1/8" = 1'-0"

REVISIONS	
NO.	DATE
1	
2	
3	
4	

1	REVIEW ONLY	LDW	5/8/25
2			
3			
4			
REVISED IN ACCORDANCE WITH CONSTRUCTION RECORDS		BY	DATE

CITY HALL RENOVATION CITY OF BELLEVILLE 330 CHARLES STREET BELLEVILLE, MICHIGAN	
EXISTING FLOOR PLAN, DEMOLITION PLAN AND NOTES	

DESIGNED BY LDW	DATE MAY 2025
DRAWN BY LDW	DATE MAY 2025
CHECKED BY LDW	DATE MAY 2025
EDIT	FILE
SCALE	VARIES
	DRAWING
	PLOT ☐
PROJECT	250515
A1.0	
SHEET NO.	

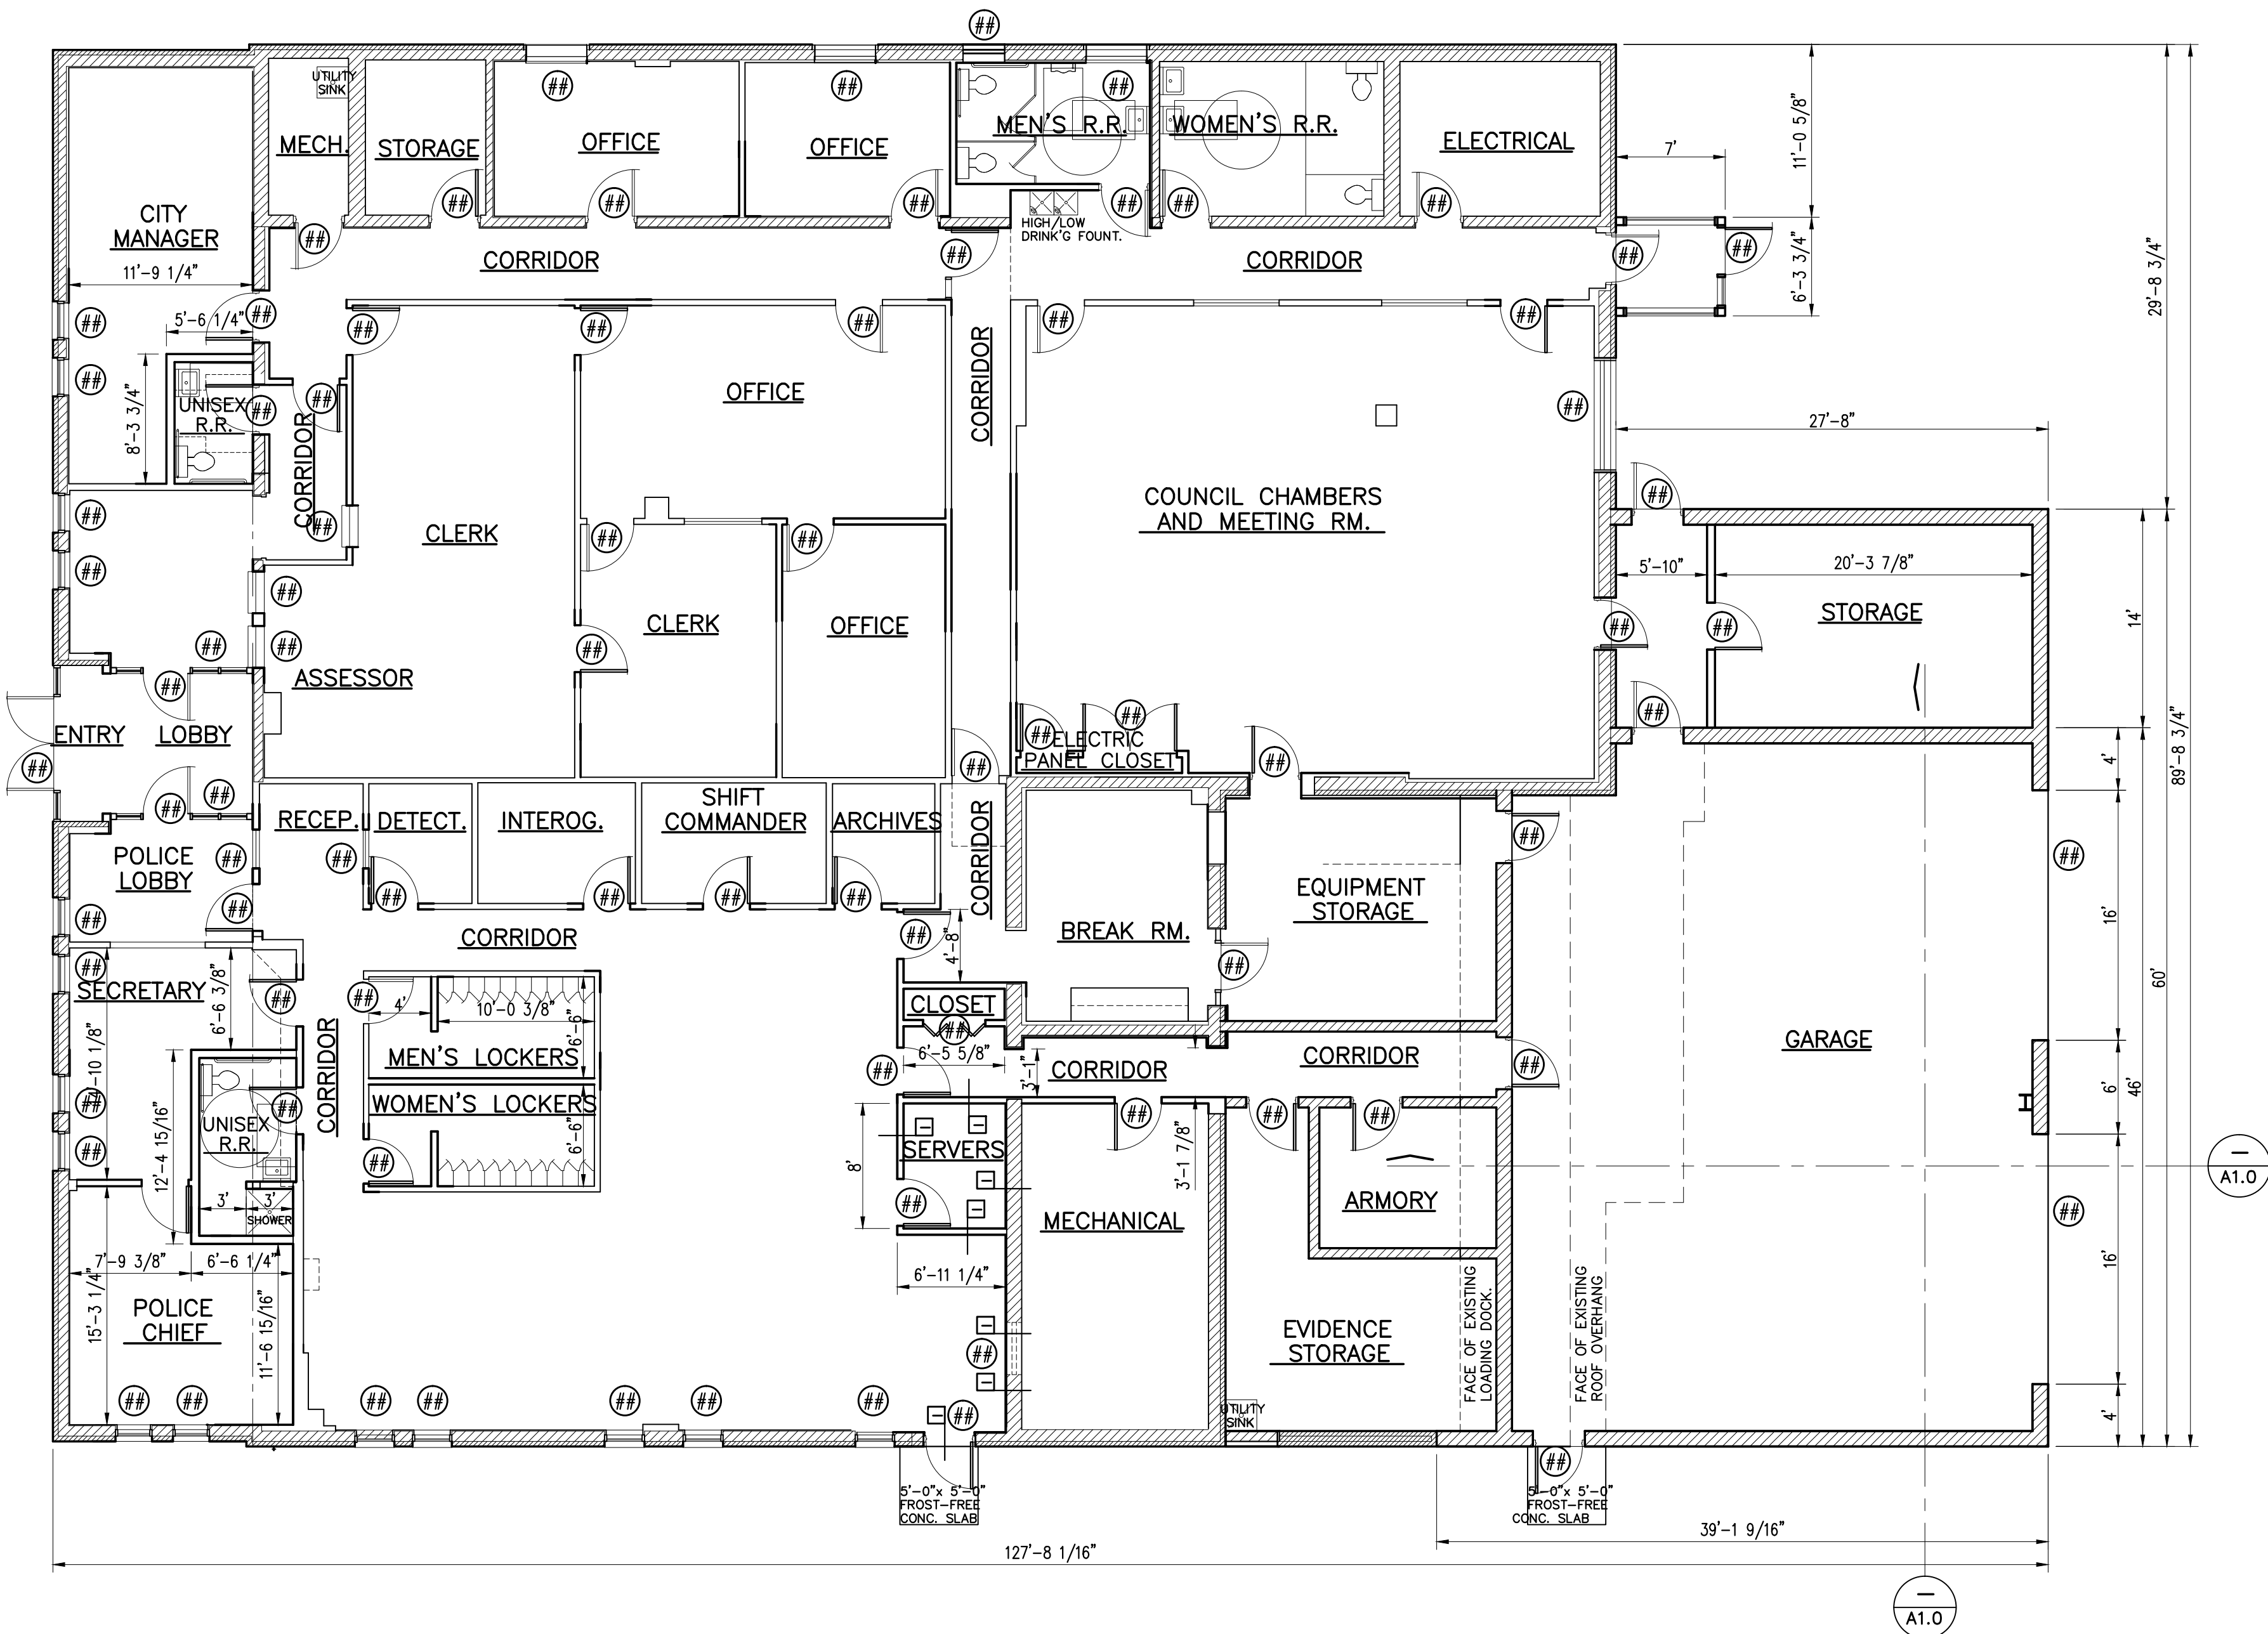

FLOOR PLAN
SCALE 1/8" = 1'-0"

PLAN LEGEND

- ROOM NAME AND NUMBER:
SEE ROOM FINISH SCHEDULE
ON SHEET A5.0.
- FENESTRATION NUMBER, BOTH
NEW AND EXISTING; SEE DOOR
SCHEDULE ON SHEET A5.0.
- PROPOSED WALLS;
SEE THE WALL TYPES DESCRIPTIONS
ON THIS SHEET.
- WALL PARTITION TYPE;
SEE THE WALL TYPES DESCRIPTIONS
ON THIS SHEET.
- CONSTRUCTION NOTE;
SEE THE CONSTRUCTION NOTES AND
DEMOLITION NOTES ON THIS SHEET.

GENERAL NOTES

- INTERIOR DIMENSIONS ARE FROM FACE OF DRYWALL, UNLESS OTHERWISE NOTED.
- REINFORCE WALLS AS REQUIRED TO SUPPORT ALL PROPOSED CABINETRY, COUNTER-TOPS, ETC...
- ALL SAFETY GLAZING (TEMPERED) SHALL HAVE THE MANUFACTURER'S LABEL, DESIGNATING THE TYPE AND THICKNESS OF GLASS AND THE SAFETY GLAZING STANDARD WITH WHICH IT COMPLIES. THE LABEL SHALL BE VISIBLE AT FINAL INSPECTION.
- THE CONTRACTOR IS TO VISIT THE SITE AND BECOME FAMILIAR WITH ALL ASPECTS OF THE WORK AND SERVICES TO BE PERFORMED PRIOR TO BIDDING ON ANY PORTION OF THIS PROJECT.
- SEE THE ROOM FINISH SCHEDULE AND DOOR FINISH SCHEDULE ON SHEET A5.0, FOR ADDITIONAL INFORMATION.

L. WARDEN, DESIGNER
LANCE WARDEN, BUILDING SPECIALIST L.L.C.
3819 PINEVIEW DRIVE EAST
DEXTER, MICHIGAN 48130
PHONE NO.: (734) 276-9672

NO.	REVISIONS	BY	DATE
1	REVIEW ONLY		6/29/25
2	REVISED PER CITY OF BELLEVILLE 6/25/25 MEETING.		6/29/25
3			
4			

CITY HALL RENOVATION
CITY OF BELLEVILLE
330 CHARLES STREET
BELLEVILLE, MICHIGAN

FOUNDATION PLAN, DETAILS AND NOTES

DESIGNED BY LDW	DATE MAY 2025
DRAWN BY LDW	DATE MAY 2025
CHECKED BY LDW	DATE MAY 2025
EDIT	FILE

SCALE 1/8" = 1'-0"


DRAWING

PLOT

PROJECT 250515

S1.0

SHEET NO.

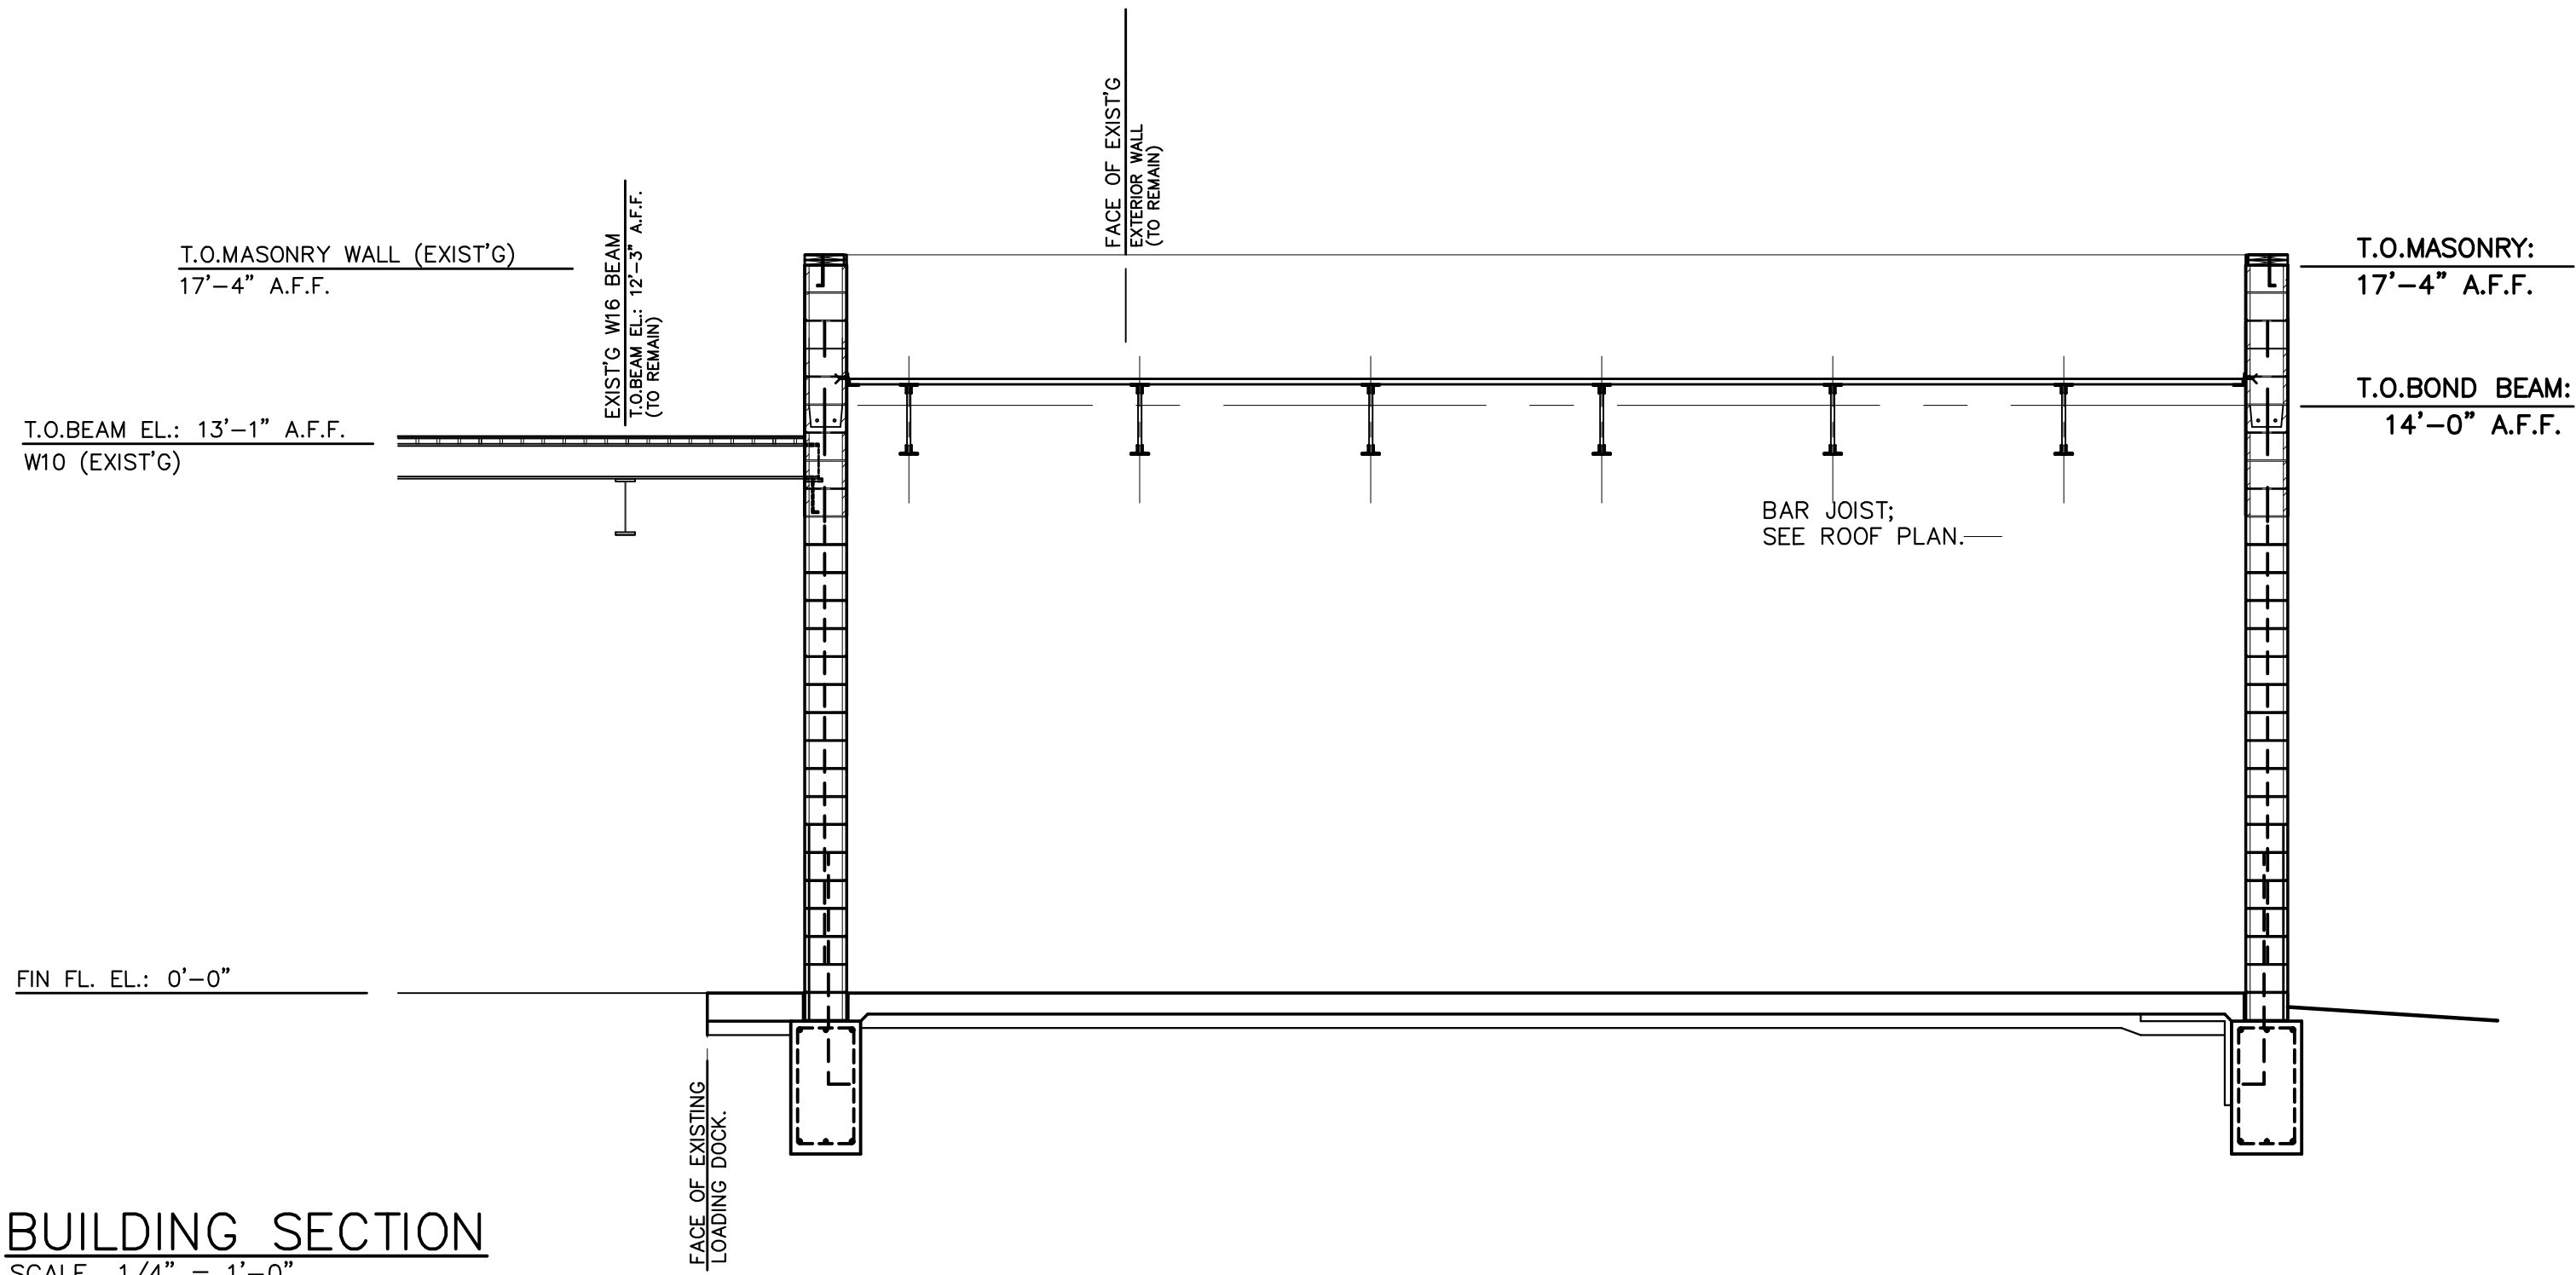

BUILDING SECTION
SCALE 1/4" = 1'-0"

DESIGNED BY LDW	DATE MAY 2025
DRAWN BY LDW	DATE MAY 2025
CHECKED BY LDW	DATE MAY 2025
EDIT	FILE

SCALE 1/8" = 1'-0"

DRAWING

PLOT ☒

PROJECT 250515

A3.0
SHEET NO.

CITY HALL RENOVATION
CITY OF BELLEVILLE
330 CHARLES STREET
BELLEVILLE, MICHIGAN


BUILDING SECTIONS

		L.D.W.	6/20/25
1	REVIEW ONLY		
2	REVISED PER CITY OF BELLEVILLE 6/25/25 MEETING.	L.D.W.	6/26/25
3	-	-	-
4	-	-	-
NO.	REVISIONS	BY	DATE

REVISED IN ACCORDANCE WITH CONSTRUCTION RECORDS

L. WARDEN, DESIGNER
LANCE WARDEN, BUILDING SPECIALIST L.L.C.

3819 PINEVIEW DRIVE EAST
PHONE NO.: (734) 276-5672
DEXTER, MICHIGAN 48130

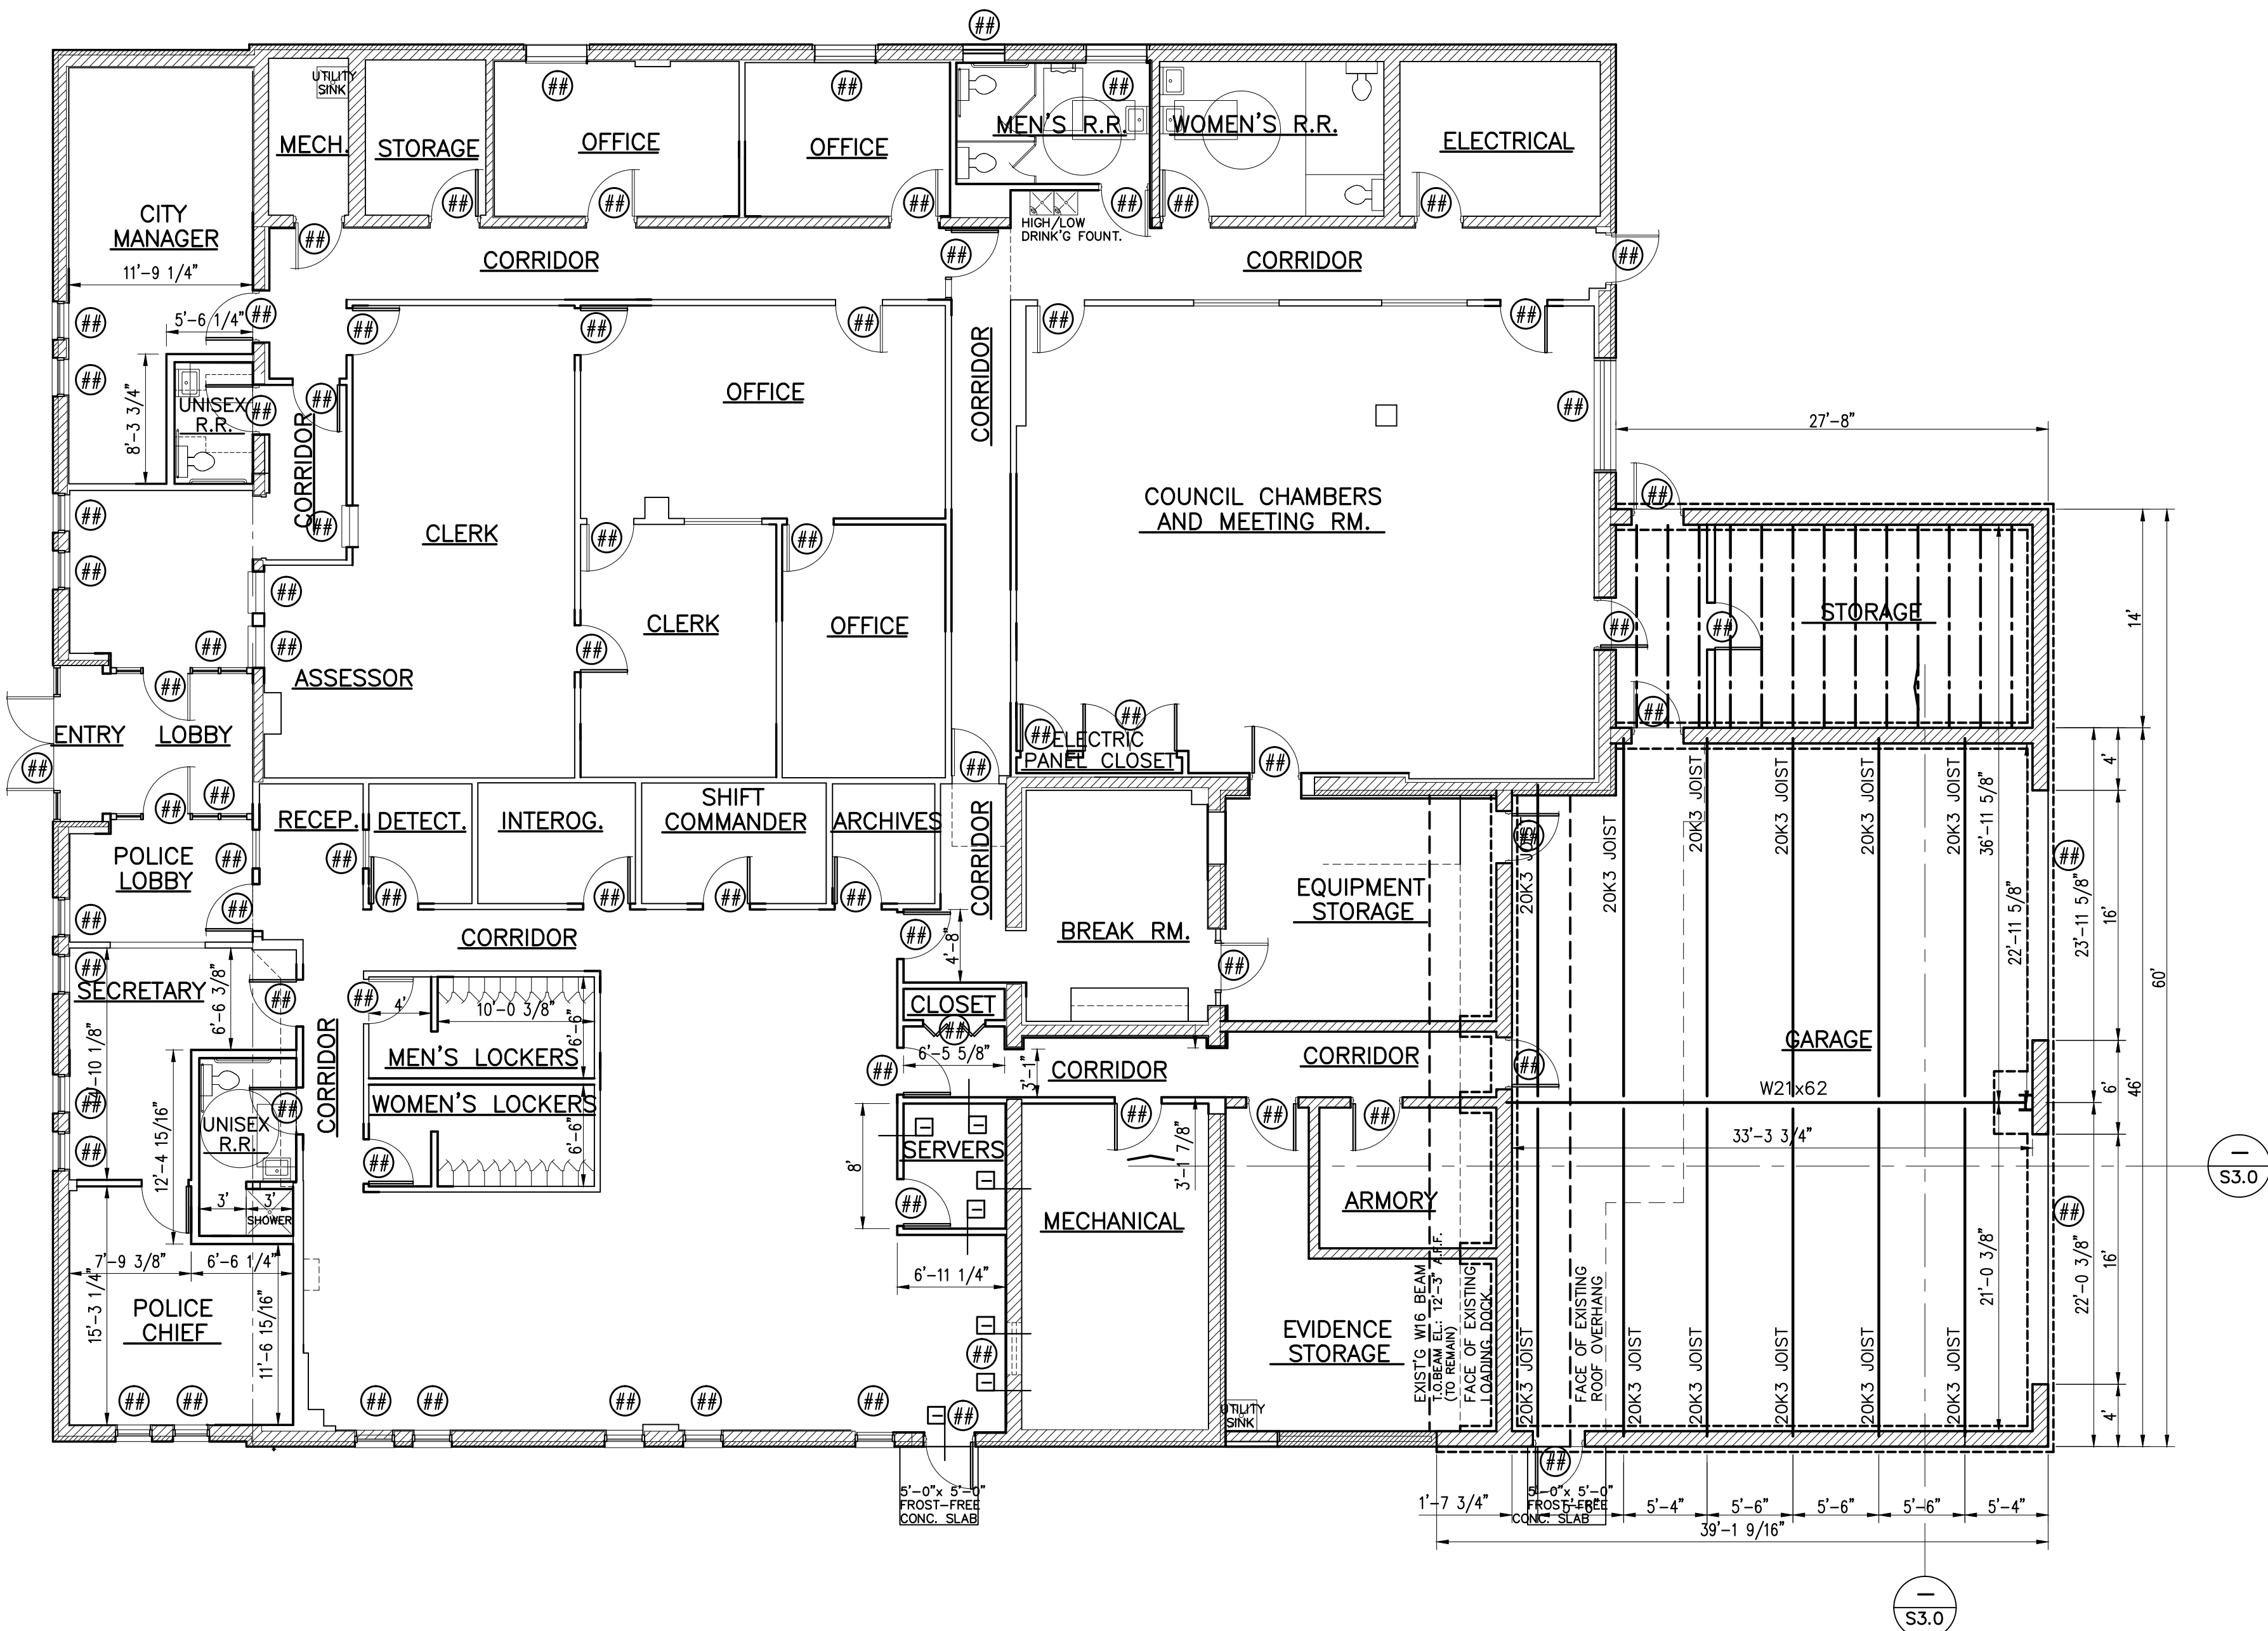


FLOOR PLAN
OF EXISTING BUILDING
SCALE 1/8" = 1'-0"

PLAN LEGEND

ROOM NAME (A1--)	ROOM NAME AND NUMBER; SEE ROOM FINISH SCHEDULE ON SHEET A5.0.
(##)	FENESTRATION NUMBER, BOTH NEW AND EXISTING; SEE DOOR SCHEDULE ON SHEET A5.0.
PROPOSED WALLS	PROPOSED WALLS; SEE THE WALL TYPES DESCRIPTIONS ON THIS SHEET.
WALL PARTITION TYPE; SEE THE WALL TYPES DESCRIPTIONS ON THIS SHEET.	
CONSTRUCTION NOTE; SEE THE CONSTRUCTION NOTES AND DEMOLITION NOTES ON THIS SHEET.	

GENERAL NOTES

- INTERIOR DIMENSIONS ARE FROM FACE OF DRYWALL, UNLESS OTHERWISE NOTED.
- REINFORCE WALLS AS REQUIRED TO SUPPORT ALL PROPOSED CABINETRY, COUNTER-TOPS, ETC...
- ALL SAFETY GLAZING (TEMPERED) SHALL HAVE THE MANUFACTURER'S LABEL, DESIGNATING THE TYPE AND THICKNESS OF GLASS AND THE SAFETY GLAZING STANDARD WITH WHICH IT COMPLIES. THE LABEL SHALL BE VISIBLE AT FINAL INSPECTION.
- THE CONTRACTOR IS TO VISIT THE SITE AND BECOME FAMILIAR WITH ALL ASPECTS OF THE WORK AND SERVICES TO BE PERFORMED PRIOR TO BIDDING ON ANY PORTION OF THIS PROJECT.
- SEE THE ROOM FINISH SCHEDULE AND DOOR FINISH SCHEDULE ON SHEET A5.0, FOR ADDITIONAL INFORMATION.

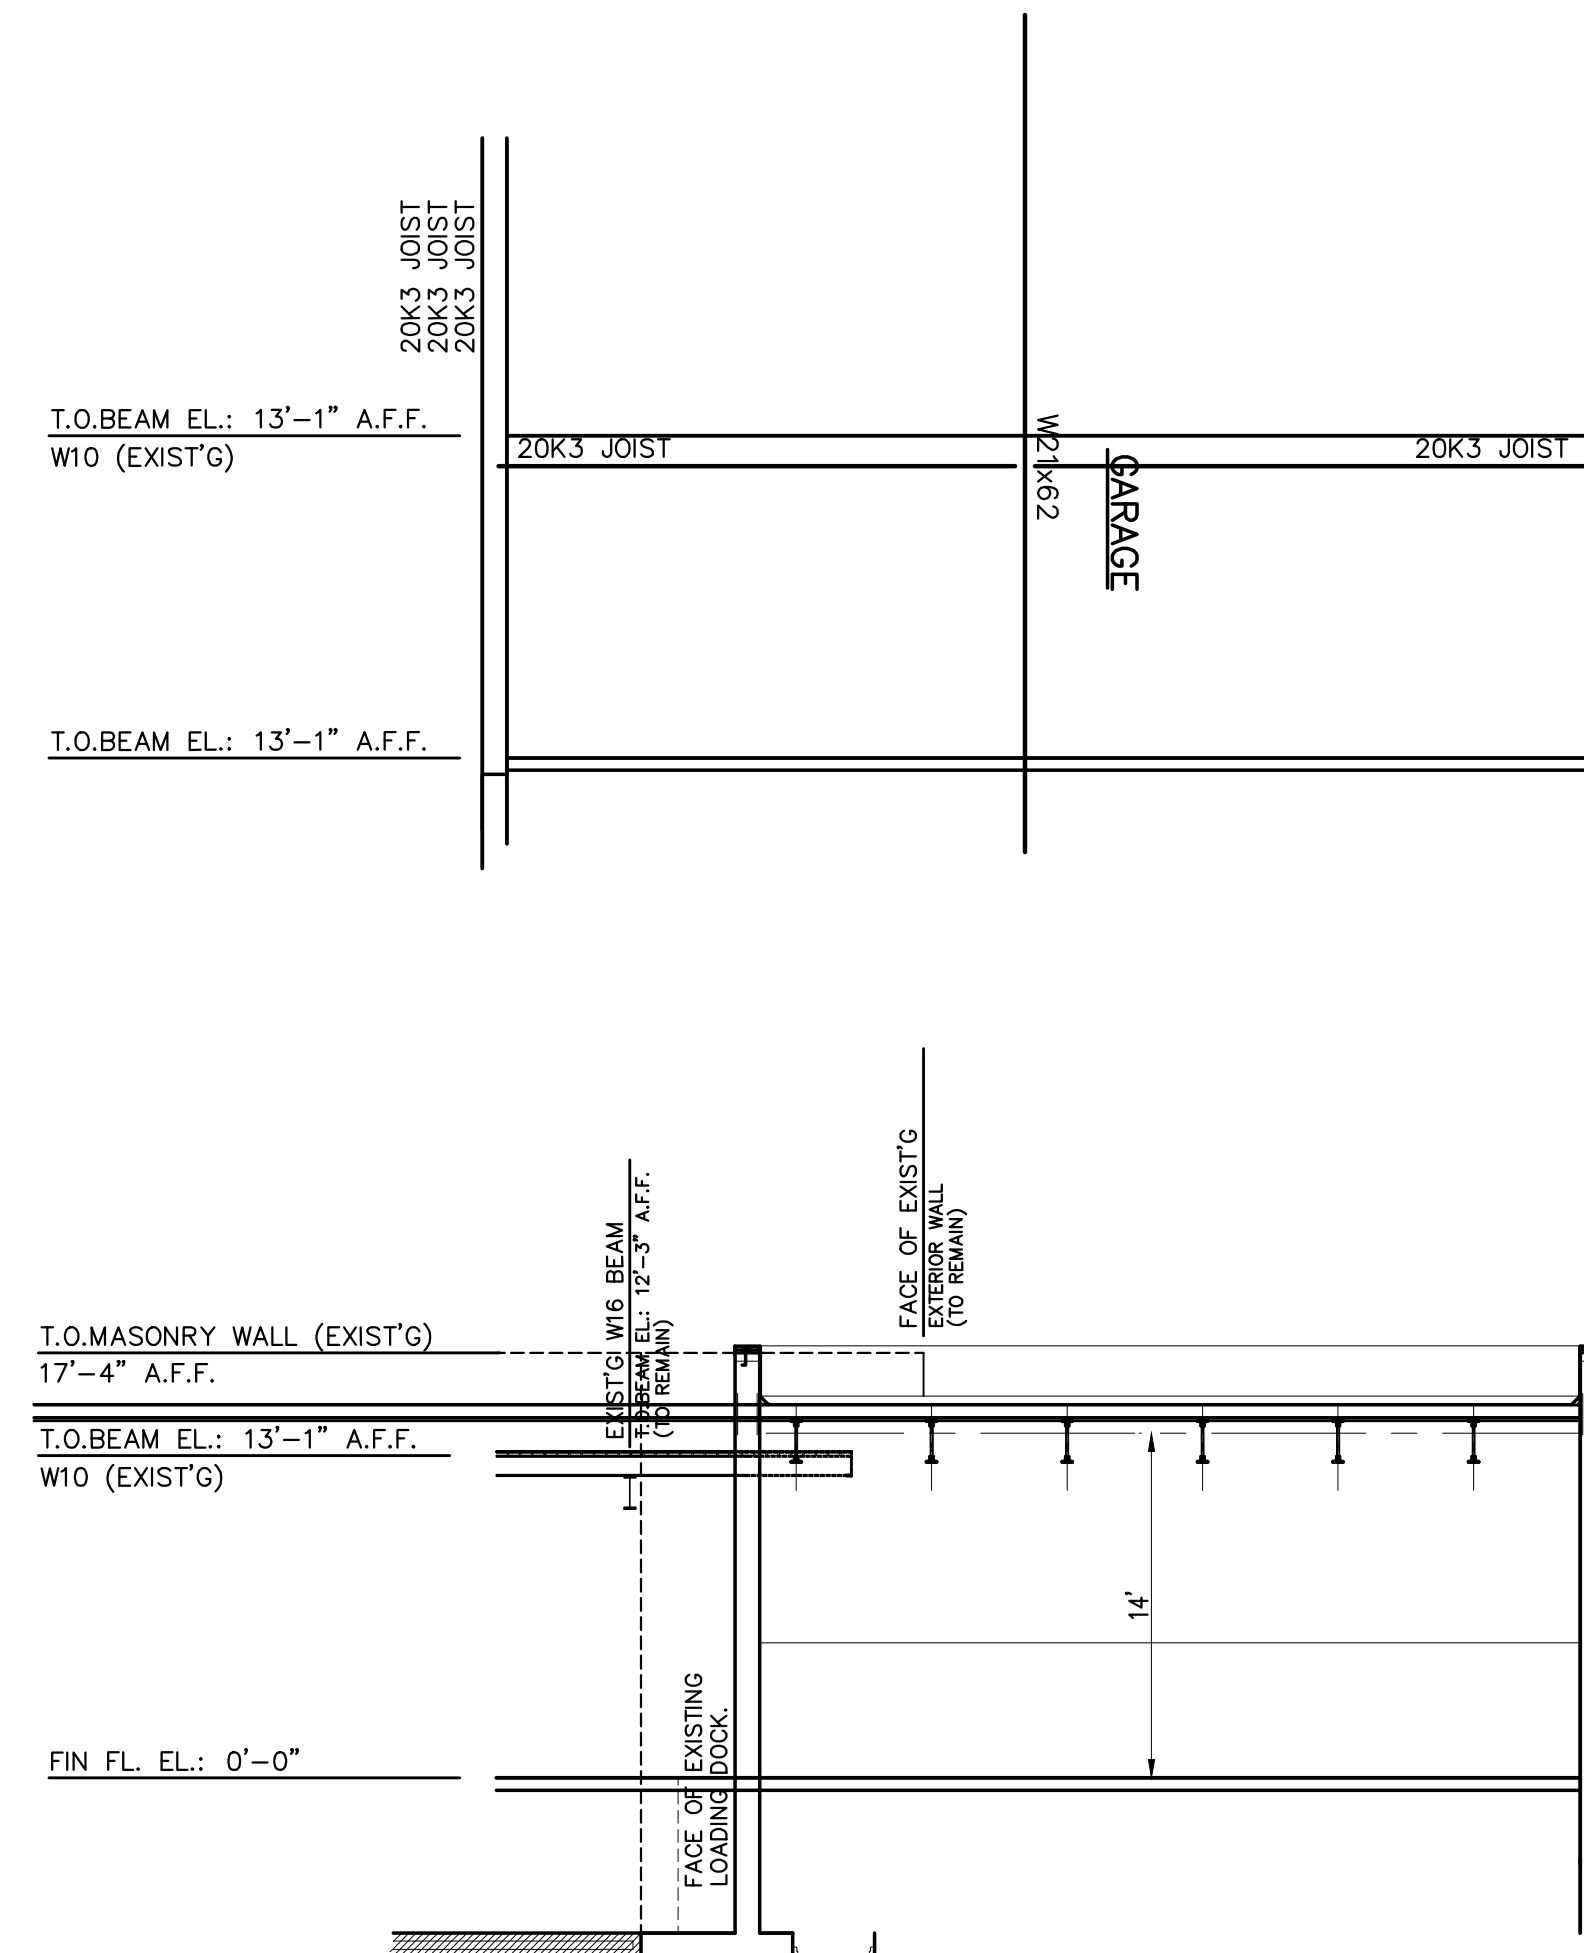

L. WARDEN, DESIGNER
LANCE WARDEN, BUILDING SPECIALIST L.L.C.
3819 PINEVIEW DRIVE EAST
DEXTER, MICHIGAN 48130
PHONE NO.: (734) 276-9672

NO.	REVISIONS	DATE
1	REVIEW ONLY	6/25/25
2	REVISED PER CITY OF BELLEVILLE 6/25/25 MEETING.	6/25/25
3		
4		

CITY HALL RENOVATION
CITY OF BELLEVILLE
330 CHARLES STREET
BELLEVILLE, MICHIGAN

FOUNDATION PLAN, DETAILS AND NOTES

DESIGNED BY LDW	DATE MAY 2025
DRAWN BY LDW	DATE MAY 2025
CHECKED BY LDW	DATE MAY 2025
EDIT	FILE
SCALE 1/8" = 1'-0"	DRAWING
PROJECT 250515	PLOT
S1.0	SHEET NO.