



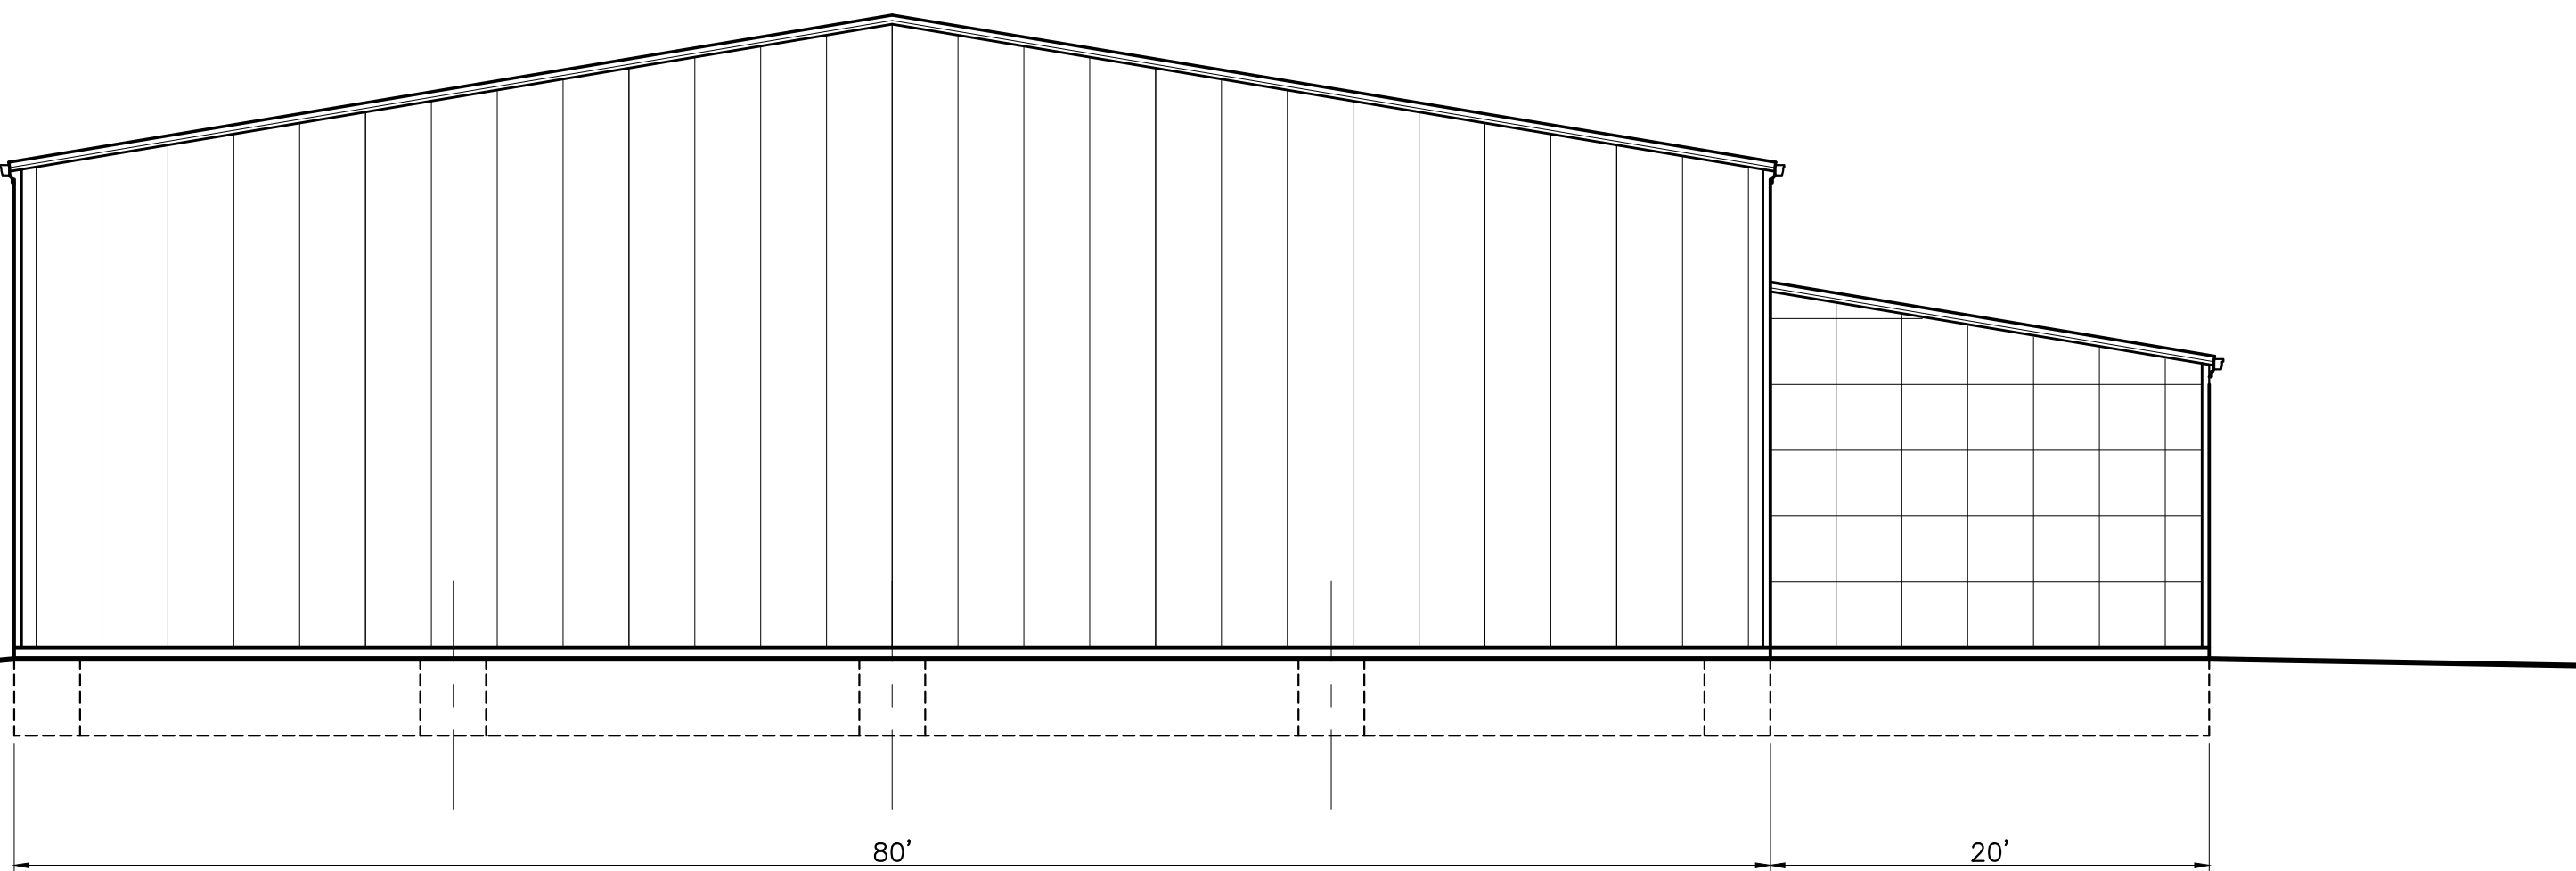

SOUTH
EXTERIOR
ELEVATION

SCALE 1/8" = 1'-0"

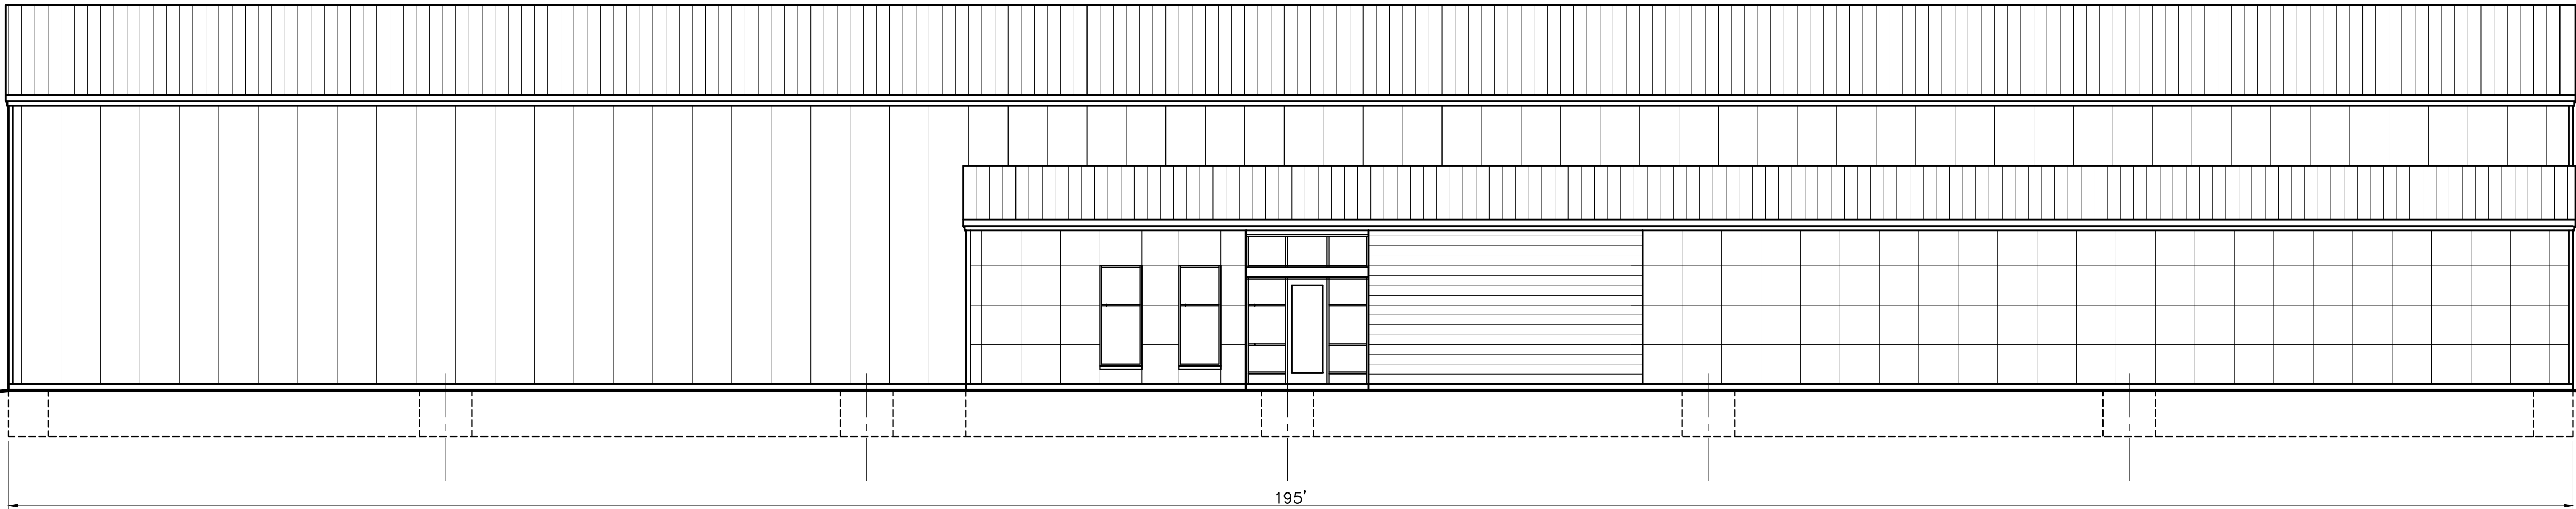

EAST
EXTERIOR
ELEVATION

SCALE 1/8" = 1'-0"

L. WARDEN, DESIGNER
LANCE WARDEN, BUILDING SPECIALIST L.L.C.
3819 PINEVIEW DRIVE EAST DEXTER, MICHIGAN 48130
PHONE NO.: (734) 276-9672

**Davenport Bros.**
CONSTRUCTION COMPANY, INC.

301 Industrial Road, Belleville, MI 48111.
Phone 734-697-2994, Fax 734-697-0200
www.davenportbrothers.com

REVIEW ONLY		DATE	BY	DATE
1	-	-	-	-
2	-	-	-	-
3	-	-	-	-
4	-	-	-	-
NO.		REVISIONS		DATE

REVISED IN ACCORDANCE WITH CONSTRUCTION RECORDS

PICKLEBALL RECREATION FACILITY OF HURON TOWNSHIP
HURON PICKLEBALL CLUB
S. HURON RIVER DRIVE
HURON TOWNSHIP, MICHIGAN

EXTERIOR ELEVATIONS

DESIGNED BY LDW	DATE FEB. 2026
DRAWN BY LDW	DATE FEB. 2026
CHECKED BY LDW	DATE FEB. 2026
EDIT	FILE

SCALE 1/8" = 1'-0"

DRAWING

PLOT

PROJECT 260200

A2.0

SHEET NO.