


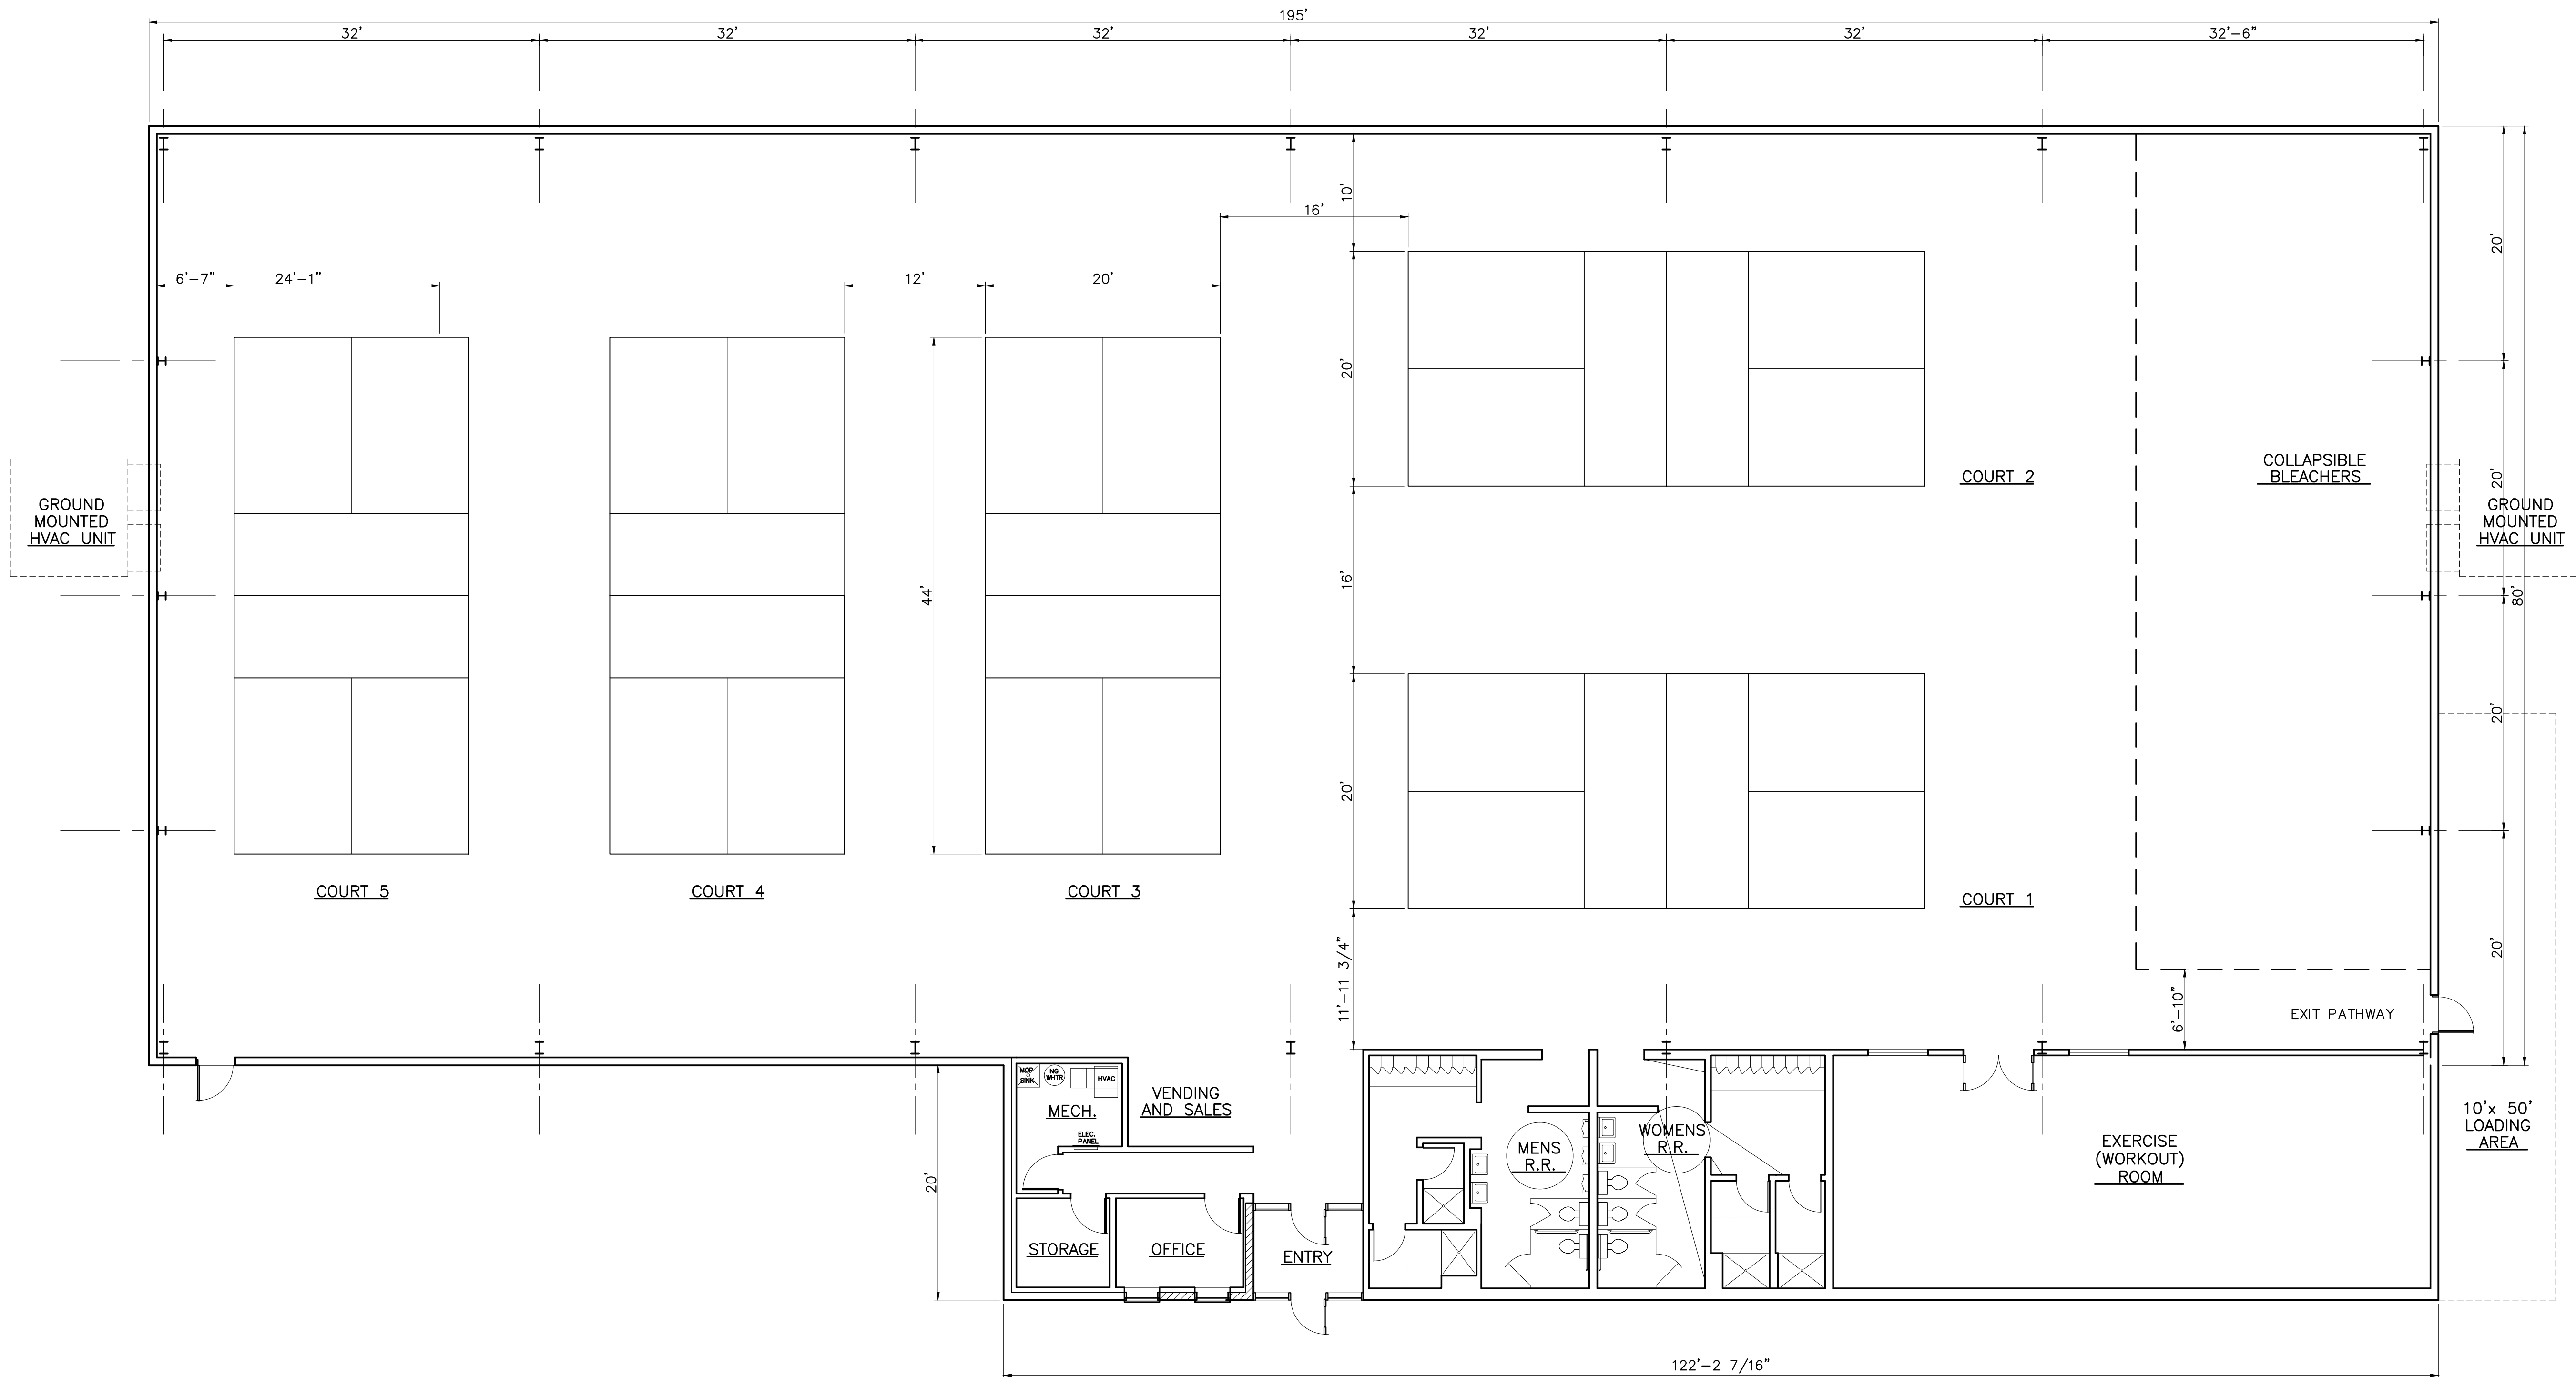

FLOOR PLAN
SCALE 1/8" = 1'-0"

L. WARDEN, DESIGNER
LANCE WARDEN, BUILDING SPECIALIST L.L.C.
3819 PINEVIEW DRIVE EAST DEXTER, MICHIGAN 48130
PHONE NO.: (734) 276-8672

Davenport Bros.
CONSTRUCTION COMPANY, INC.
301 Industrial Road, Belleville, MI 48111.
Phone 734-697-2994, Fax 734-697-0200
www.davenportbrothers.com

NO.	REVISIONS	BY	DATE
1	REVIEW ONLY		2/10/26
2	REVIEW ONLY, REVISED		2/11/26
3	REVISED PLAN		2/18/26
4			

PICKLEBALL RECREATION FACILITY OF HURON TOWNSHIP
HURON PICKLEBALL CLUB
S. HURON RIVER DRIVE
HURON TOWNSHIP, MICHIGAN

FLOOR PLAN

DESIGNED BY LDW	DATE FEB. 2026
DRAWN BY LDW	DATE FEB. 2026
CHECKED BY LDW	DATE FEB. 2026
EDIT	FILE

SCALE 1/8" = 1'-0"

DRAWING

PLOT

PROJECT 260200

A1.0

SHEET NO.