



SUMPTER ROAD
(100' R/W)

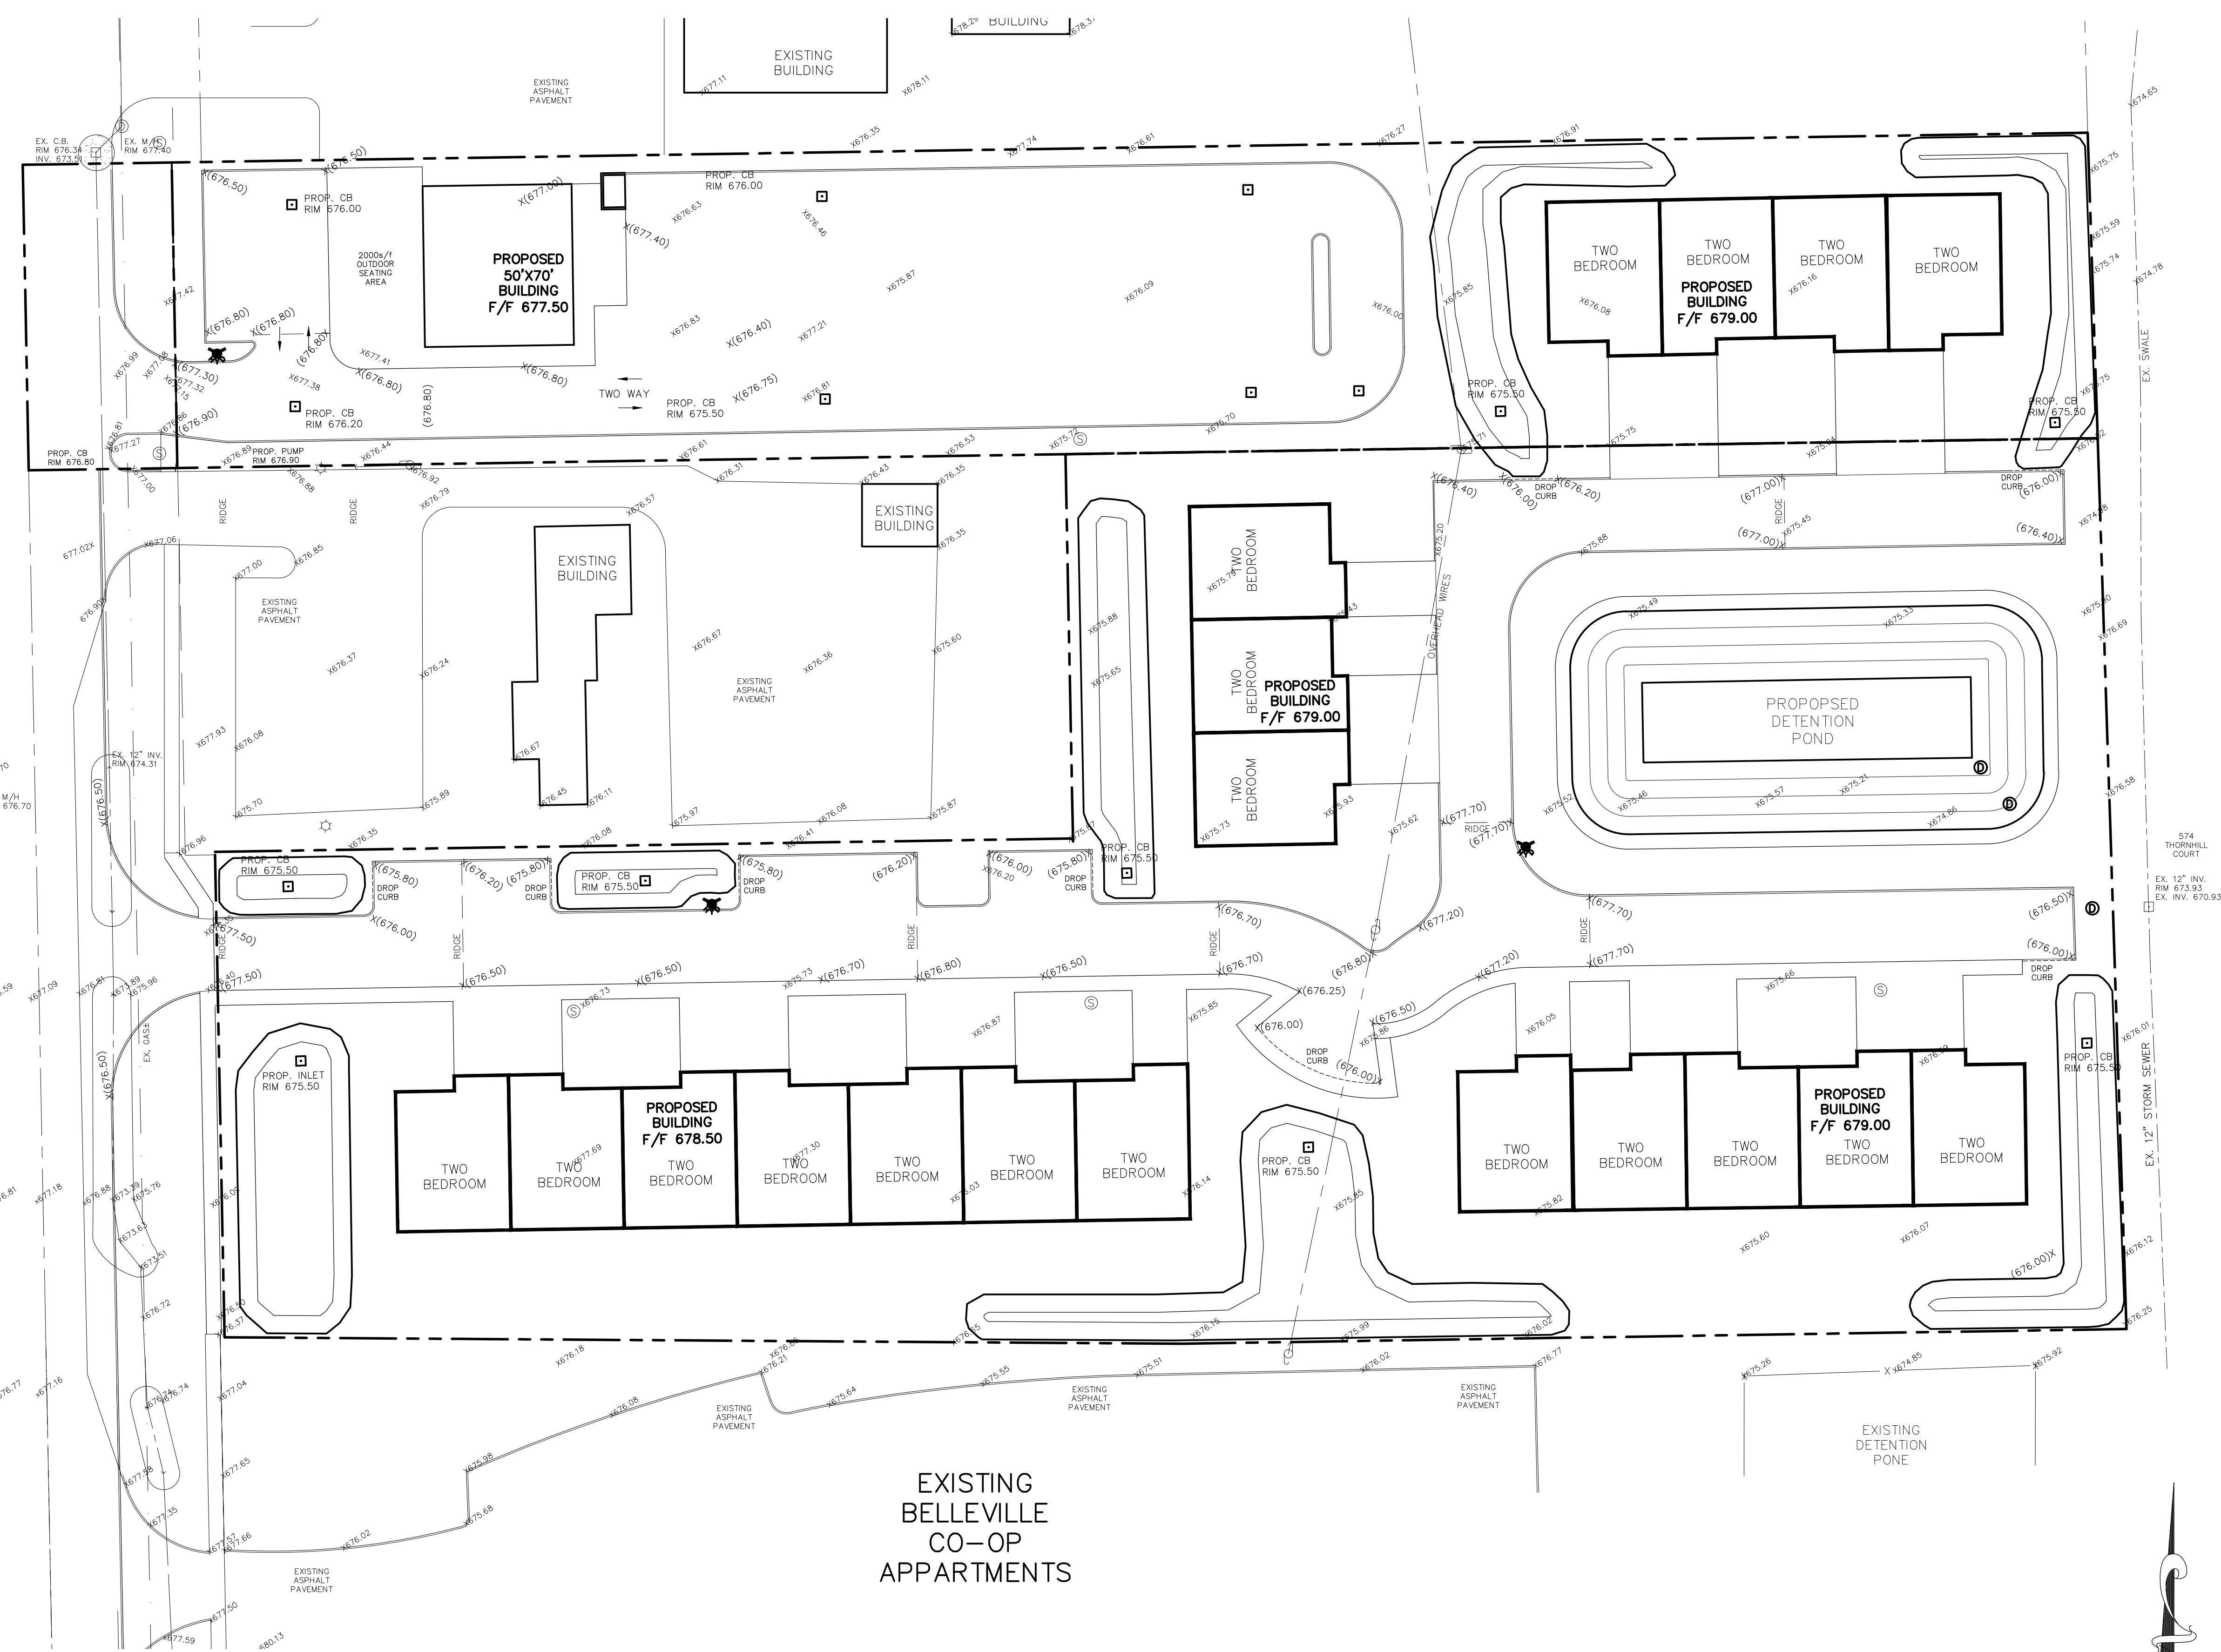

EXISTING
BELLEVILLE
CO-OP
APARTMENTS

OWNER/DEVELOPER
DAVENPORT BROTHERS CONSTRUCTION CO.
301 INDUSTRIAL PARK DRIVE
BELLEVILLE, MI 48111
(734) 697-2994
CONTACT: STEVE DAVENPORT

- LEGEND**
- EX. CATCH BASIN
 - EX. SANITARY MANHOLE
 - ⊙ EX. STORM MANHOLE
 - ⊕ EX. HYDRANT
 - ⊗ EX. UTILITY POLE
 - ⊘ EX. VALVE WELL
 - X- EX. FENCE
 - ⊕ EX. STREET SIGN
 - ⊙ EX. LIGHT POLE

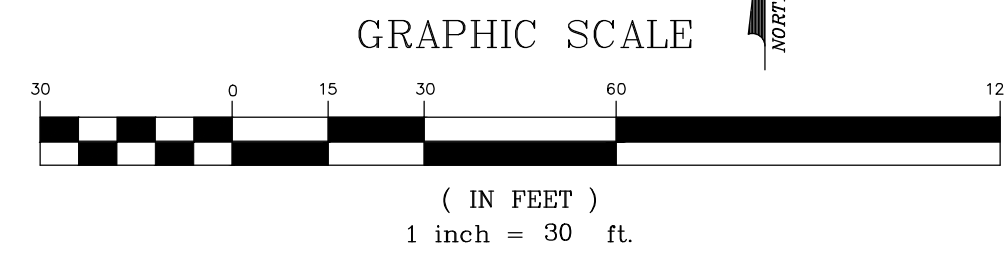

HARDY CIVIL DESIGN SERVICES LLC
4996 MOORE ST. WAYNE, MI 48184
(734) 756-2196
E-mail: kbhardy1964@hotmail.com

SOUTH BELLEVILLE VILLAS
515 SUMPTER ROAD
BELLEVILLE, MI

SITE PLAN

SHEET No.	JOB No.	DRAWING No.	DATE	REVISIONS
3	4	A-	01-03-23
DRAWN BY:				CHECKED BY: