



SUMPTER ROAD
(100' R/W)

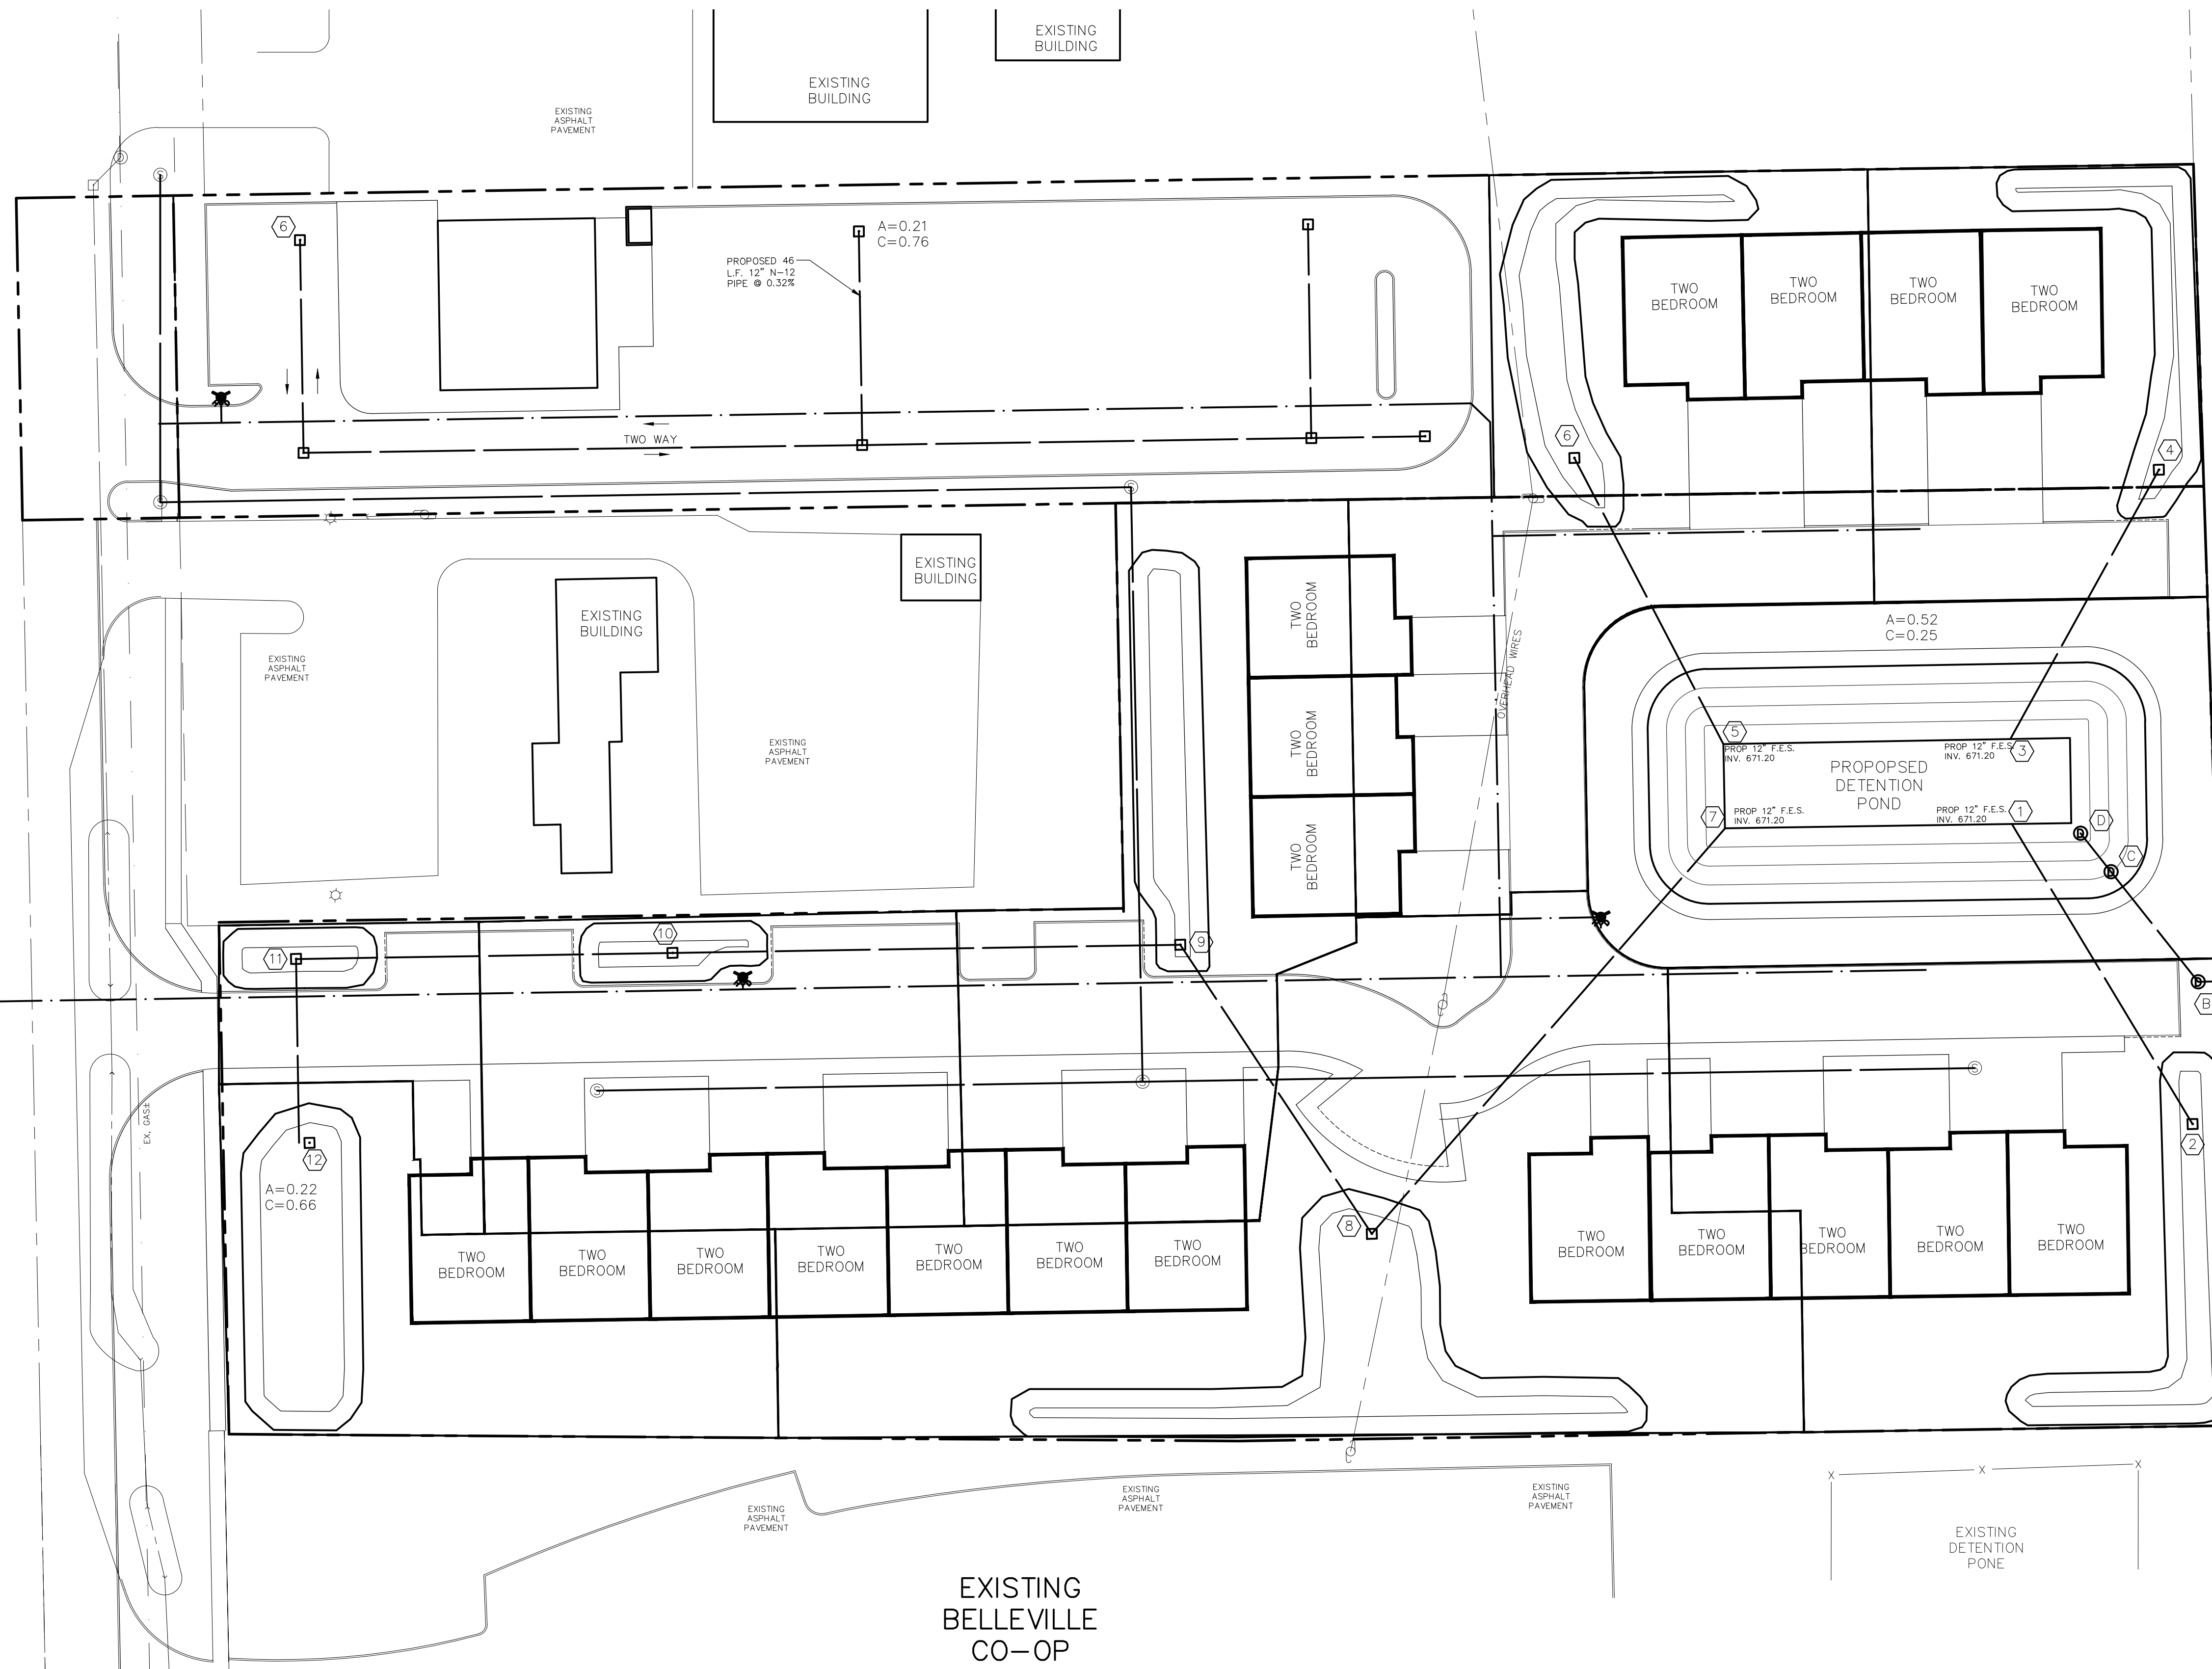

EXISTING BELLEVILLE
CO-OP

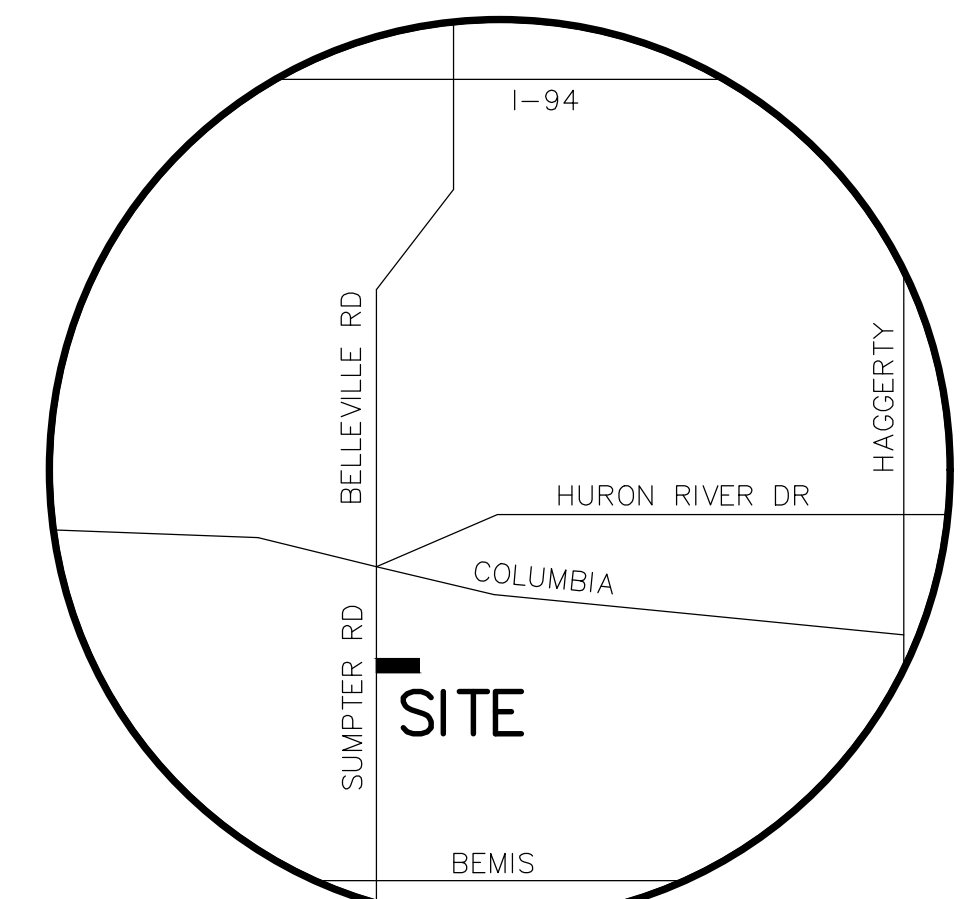


VICINITY MAP
NOT TO SCALE

OWNER/DEVELOPER
DAVENPORT BROTHERS CONSTRUCTION CO.
301 INDUSTRIAL PARK DRIVE
BELLEVILLE, MI 48111
(734) 697-2994
CONTACT: STEVE DAVENPORT

LEGEND

- EX. CATCH BASIN
- ⊙ EX. SANITARY MANHOLE
- ⊙ EX. STORM MANHOLE
- ⊙ EX. HYDRANT
- ⊙ EX. UTILITY POLE
- ⊙ EX. VALVE WELL
- X- EX. FENCE
- ⊙ EX. STREET SIGN
- ☆ EX. LIGHT POLE

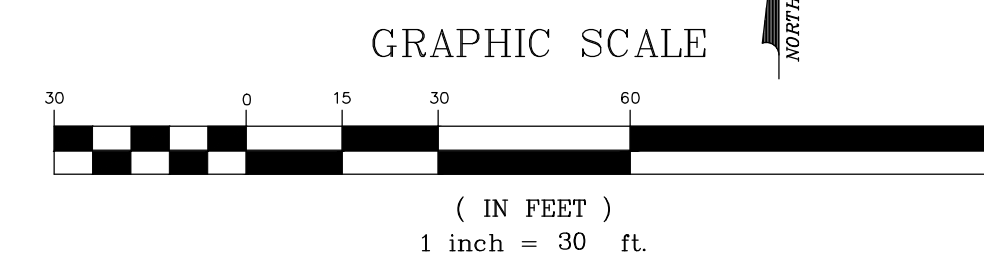

SHEET No.	4	OF	4	JOB No.	2022-02	DRAWING No.	A-	DATE	REVISIONS
								01-03-23
DRAWN BY:									
CHECKED BY:									

SOUTH BELLEVILLE VILLAS
515 SUMPTER ROAD
BELLEVILLE, MI

HARDY CIVIL DESIGN SERVICES LLC
4996 MOORE ST. WAYNE, MI 48184
(734) 756-2196
E-mail: kbhardy1964@hotmail.com

SITE PLAN