


INV. 10", NL=000.11'  
INV. 12", SW=655.36'




Typical Sun Shade

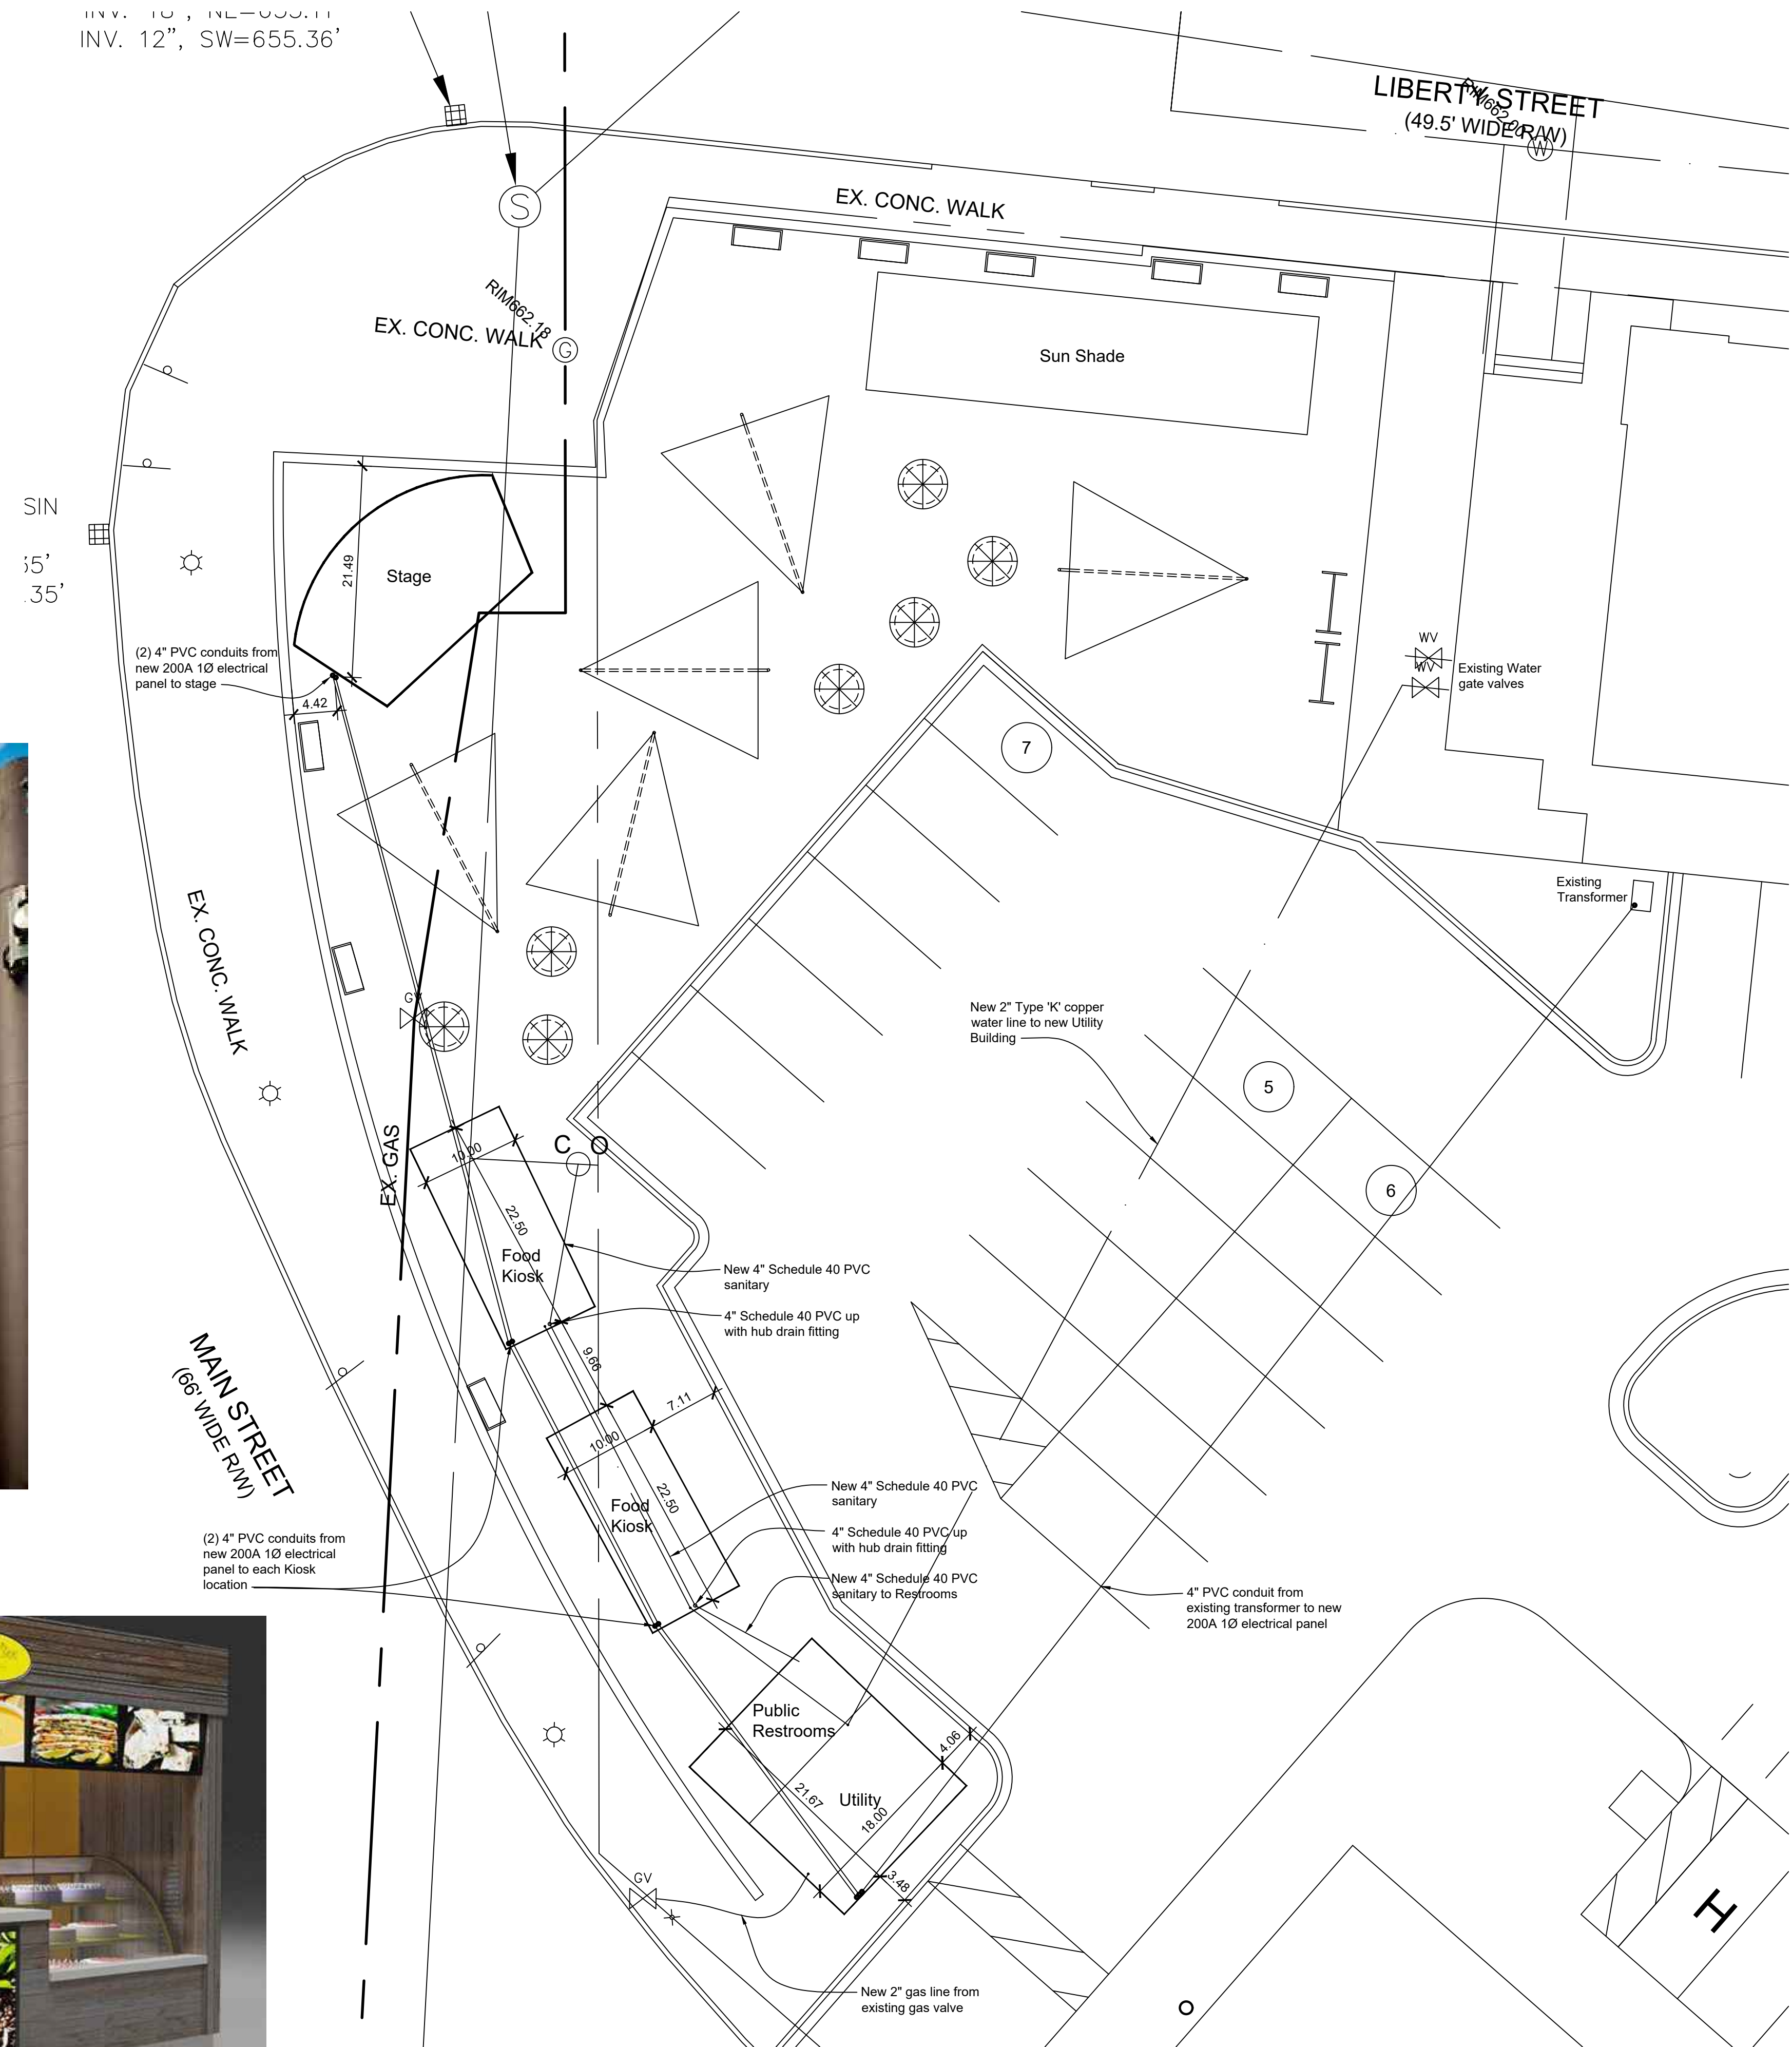

Typical Kiosk

PARTIAL SITE PLAN  
SCALE: 1"=10'-0"

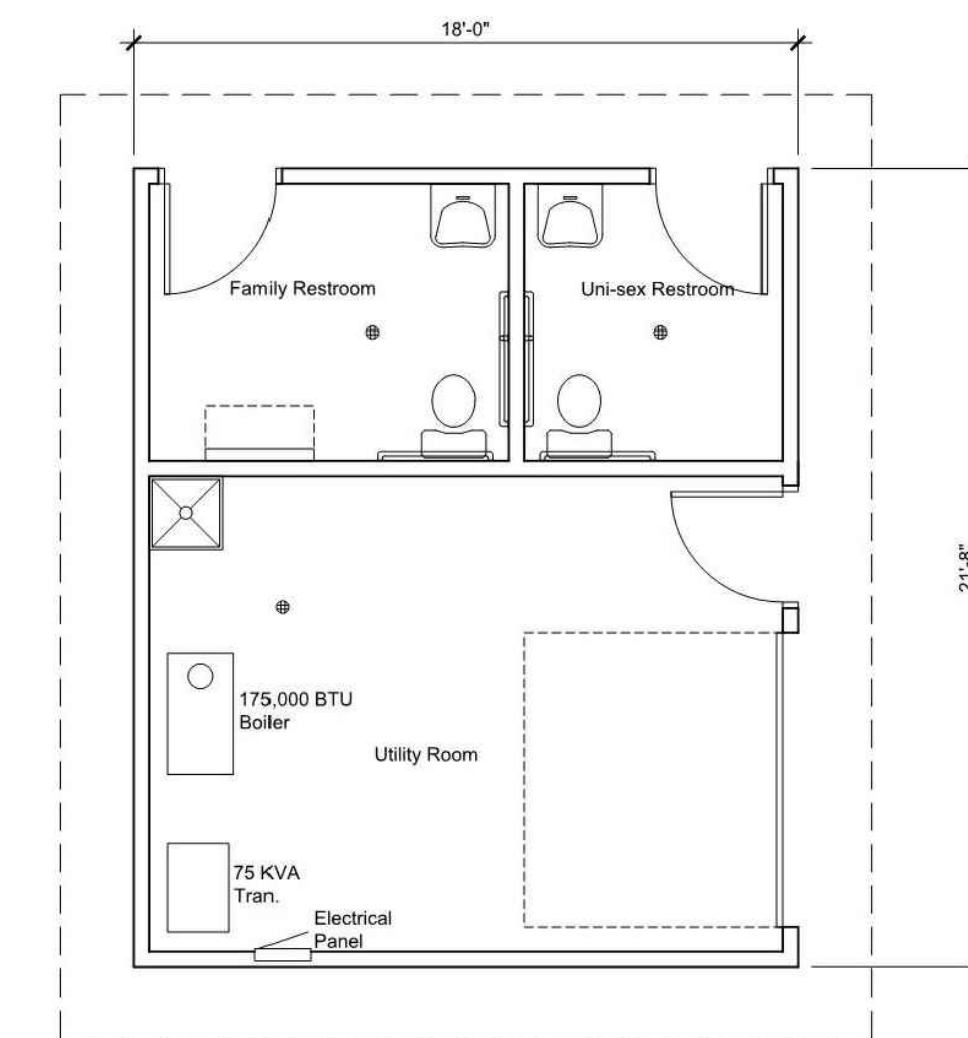

Belleville Main II - Public Restroom  
SCALE: 1/4"=1'-0" 07/19/22  
Restroom Plan

D. S. WRIGHT & ASSOCIATES, P. C.  
ARCHITECTURE & PLANNING  
44456 CLARE BLVD., PLYMOUTH, MICHIGAN 48170  
TELEPHONE 734.377.4632

SHEET TITLE	
ISSUED FOR	Partial Site Plan
DATE	10/10/22
REVIEW	10/25/22
PERMITTED	

PROJECT  
**Proposed Food Court  
Belleville Main II**  
Belleville, MI 48178

APPROVED  
DRAWING DATE  
06/14/2022

CHECKED  
DRAWN

PROJECT No.  
**22-557 .00**

SHEET No.  
**C - 02**

