

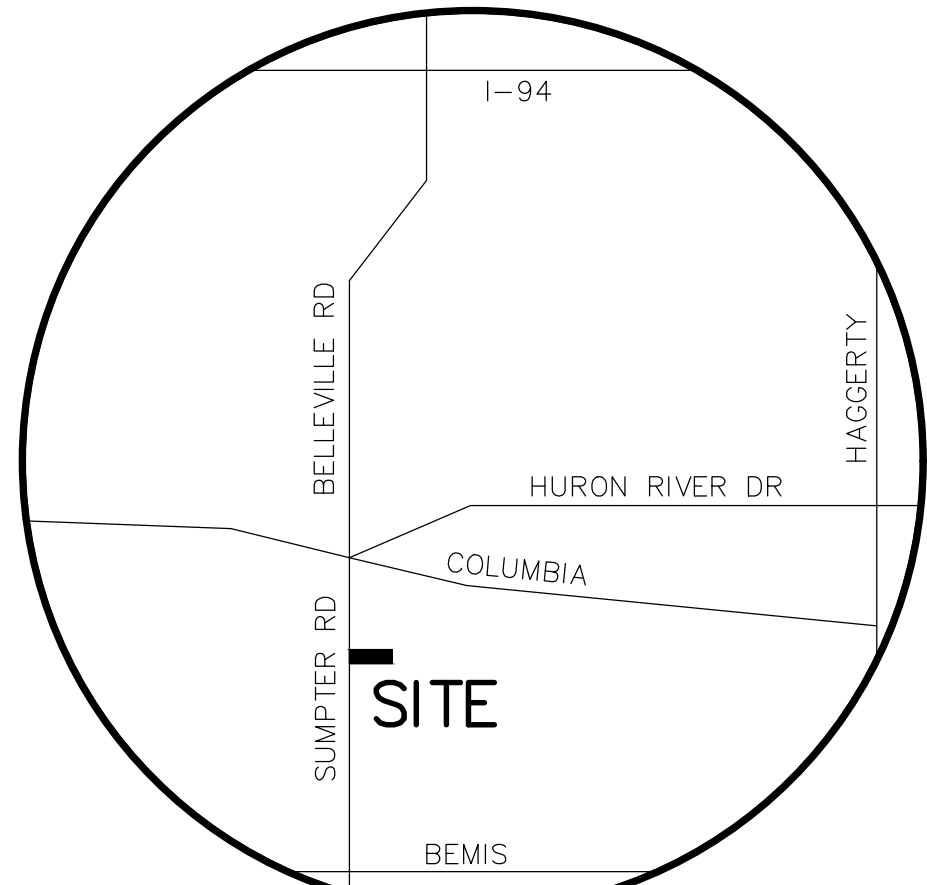


SUMPTER ROAD
(100' R/W)

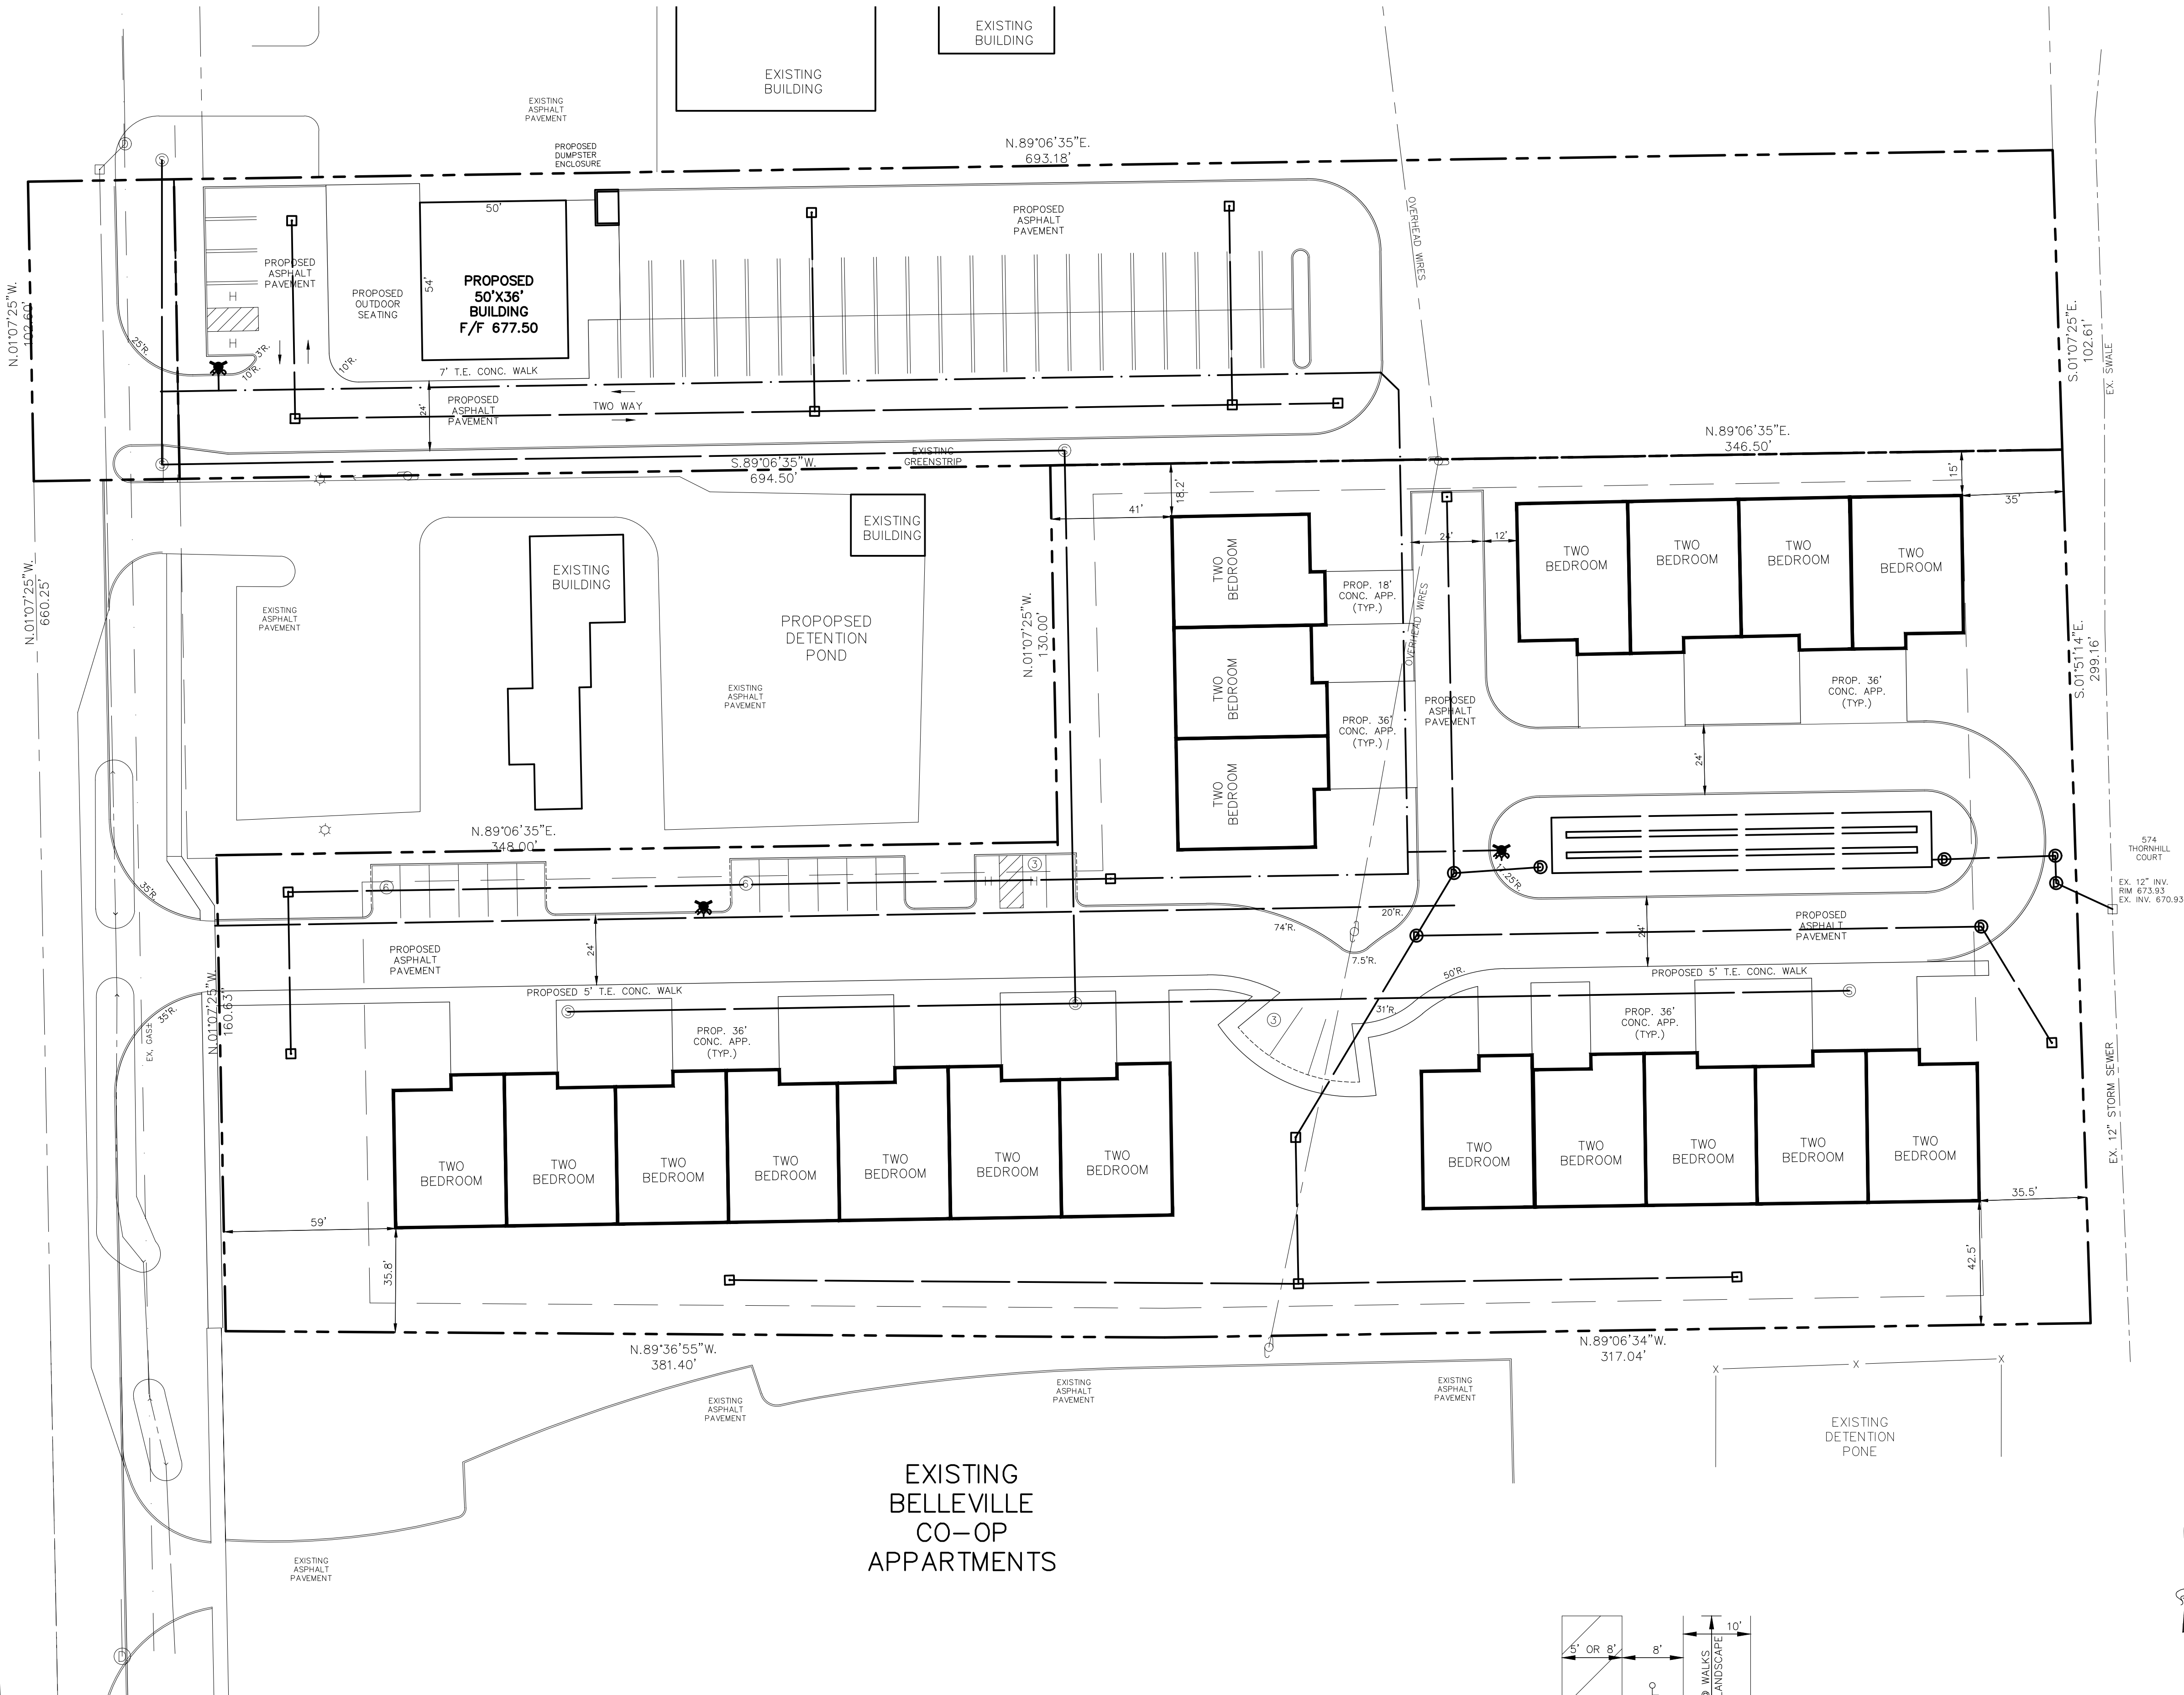

VICINITY MAP
NOT TO SCALE

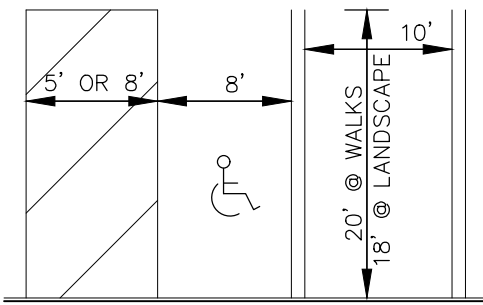


TYPICAL 90° PARKING
SPACE DETAIL
VANBUREN TWP
NOT TO SCALE

IN-PIPE DETENTION

OWNER/DEVELOPER
DAVENPORT BROTHERS CONSTRUCTION CO.
301 INDUSTRIAL PARK DRIVE
BELLEVILLE, MI 48111
(734) 697-2994
CONTACT: STEVE DAVENPORT

LEGEND

- EX. CATCH BASIN
- EX. SANITARY MANHOLE
- EX. STORM MANHOLE
- EX. HYDRANT
- EX. UTILITY POLE
- EX. VALVE WELL
- EX. FENCE
- EX. STREET SIGN
- EX. LIGHT POLE

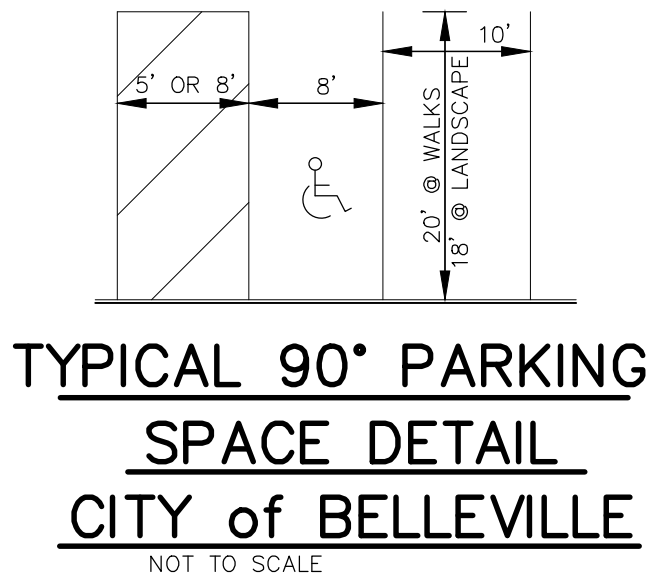

TYPICAL 90° PARKING
SPACE DETAIL
CITY of BELLEVILLE
NOT TO SCALE

